
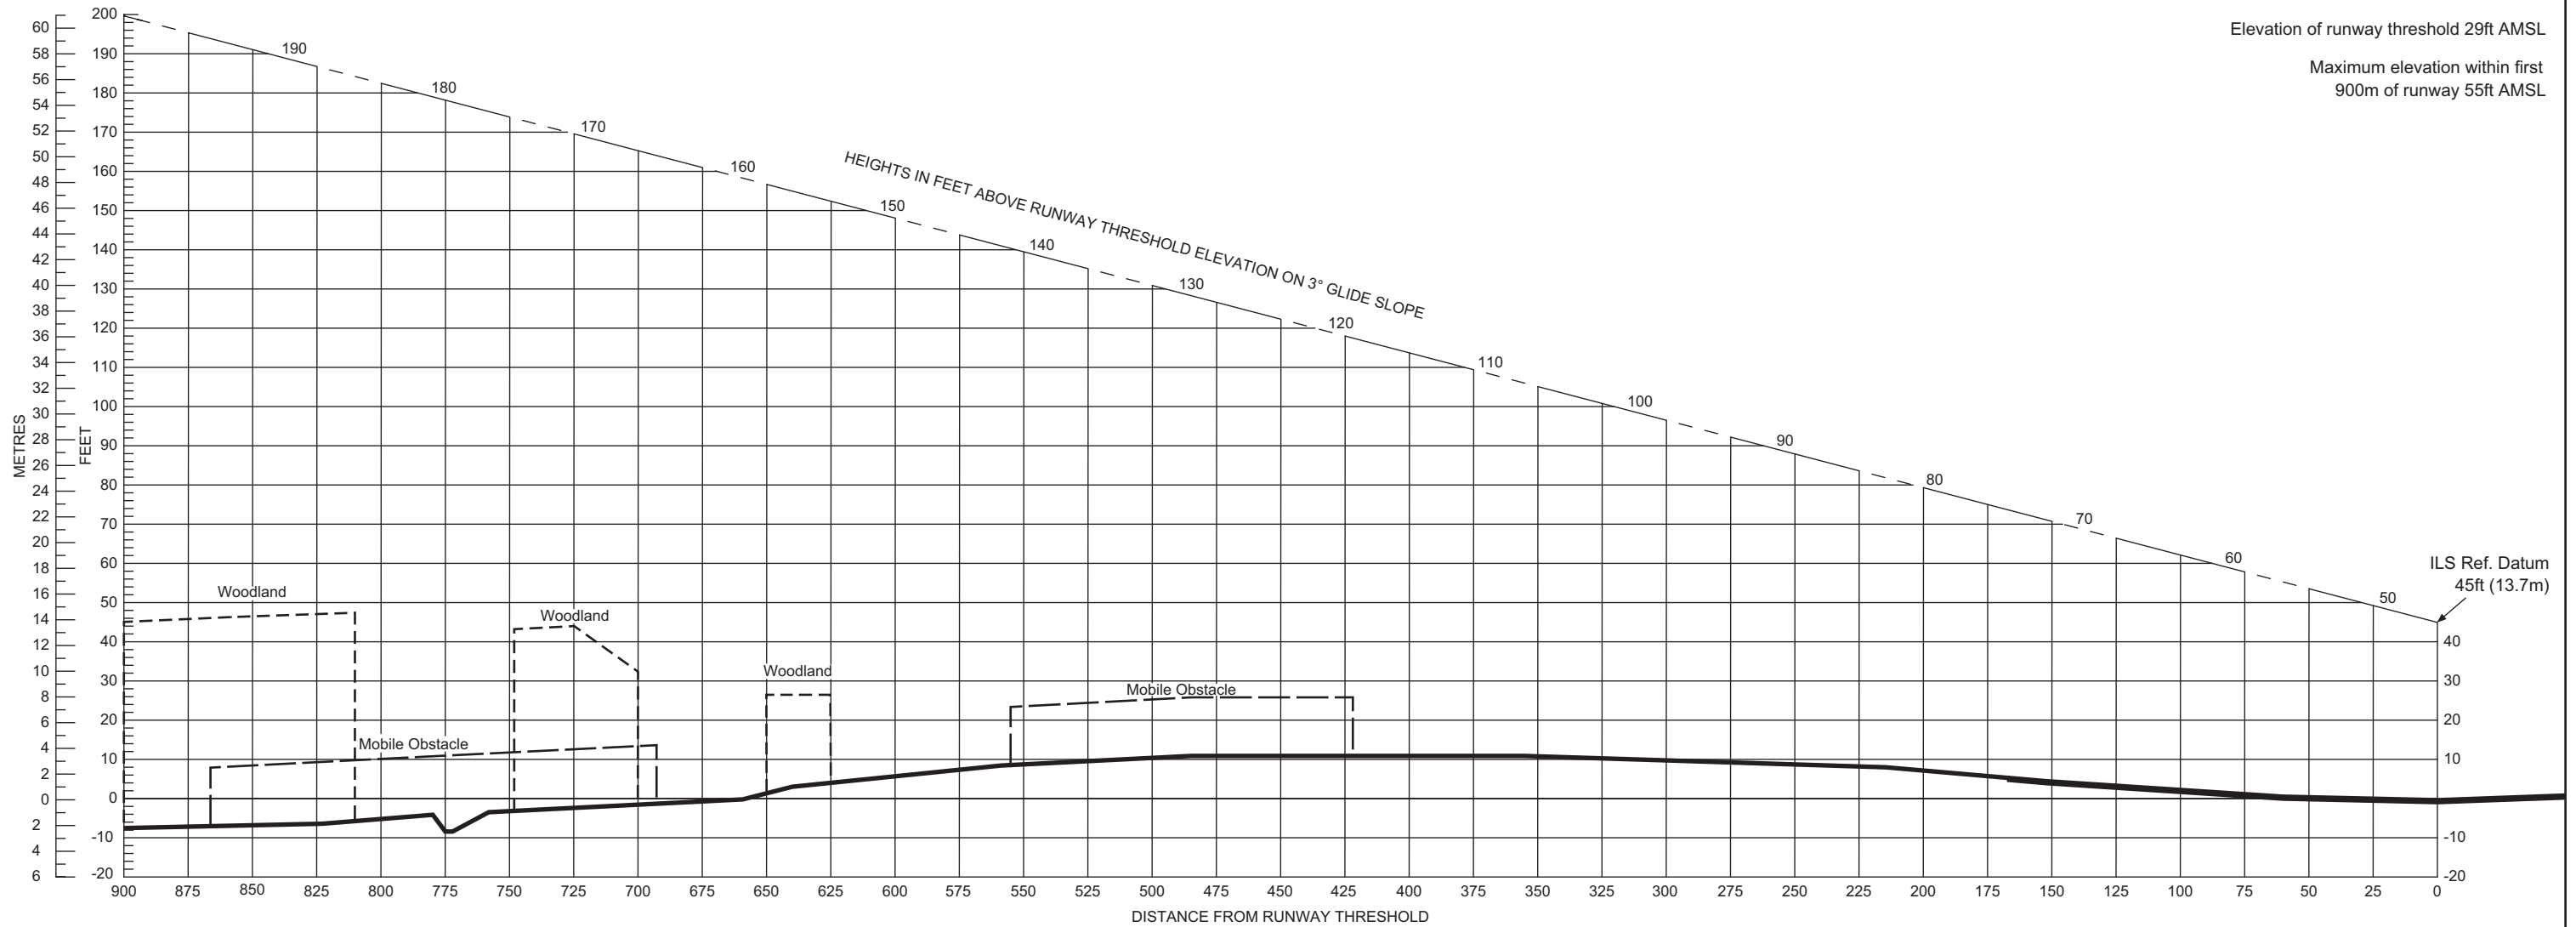


ELEVATIONS IN FEET  
ALL OTHER DIMENSIONS IN METRES

# PRECISION APPROACH TERRAIN CHART ICAO

ISLE OF MAN  
RUNWAY 08

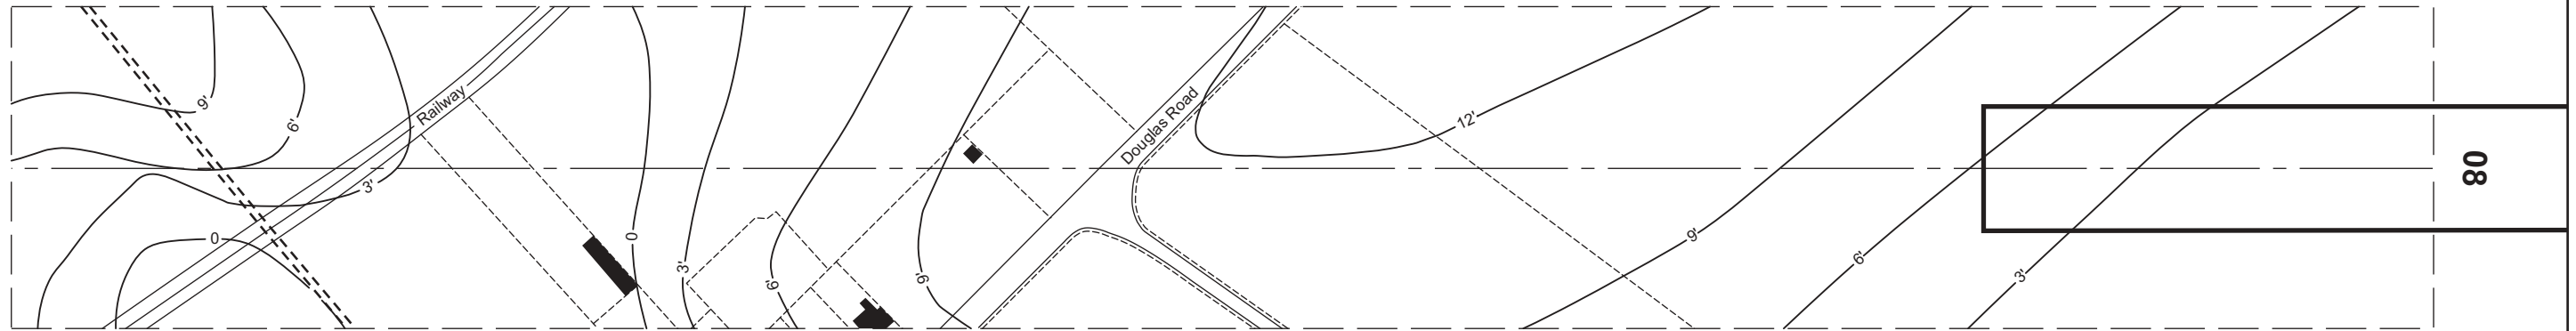

LEGEND	
BUILDING OR LARGE STRUCTURE	
CENTRELINE PROFILE	

HORIZONTAL SCALE 1:2500  
VERTICAL SCALE 1:500  
CONTOURS AND HEIGHTS ARE RELATED TO ELEVATION OF RUNWAY THRESHOLD

CHANGE: NEW CHART  
Aerodrome information current MAY 2001  
Based on survey dated FEB 1999

