


ELEVATIONS IN FEET  
ALL OTHER DIMENSIONS IN METRES


# PRECISION APPROACH TERRAIN CHART - ICAO

**LONDON LUTON**  
**RUNWAY 26**

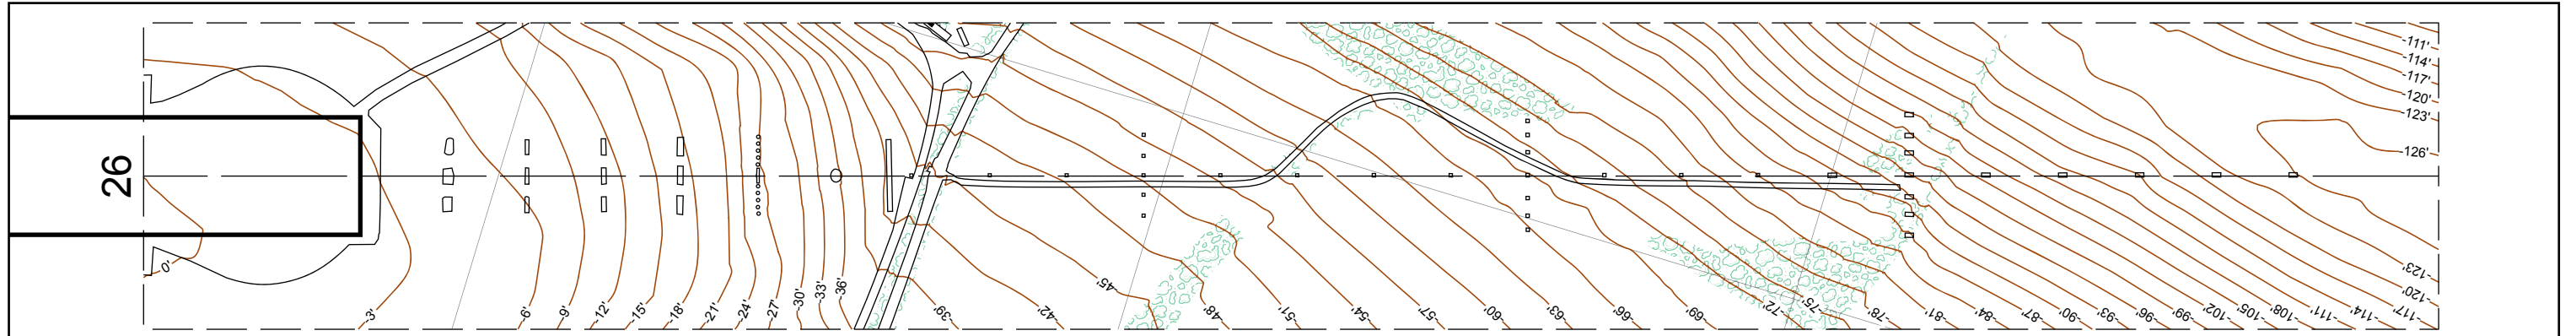

Elevation of runway threshold 508ft AMSL

Maximum elevation within first  
900m of runway 489ft AMSL

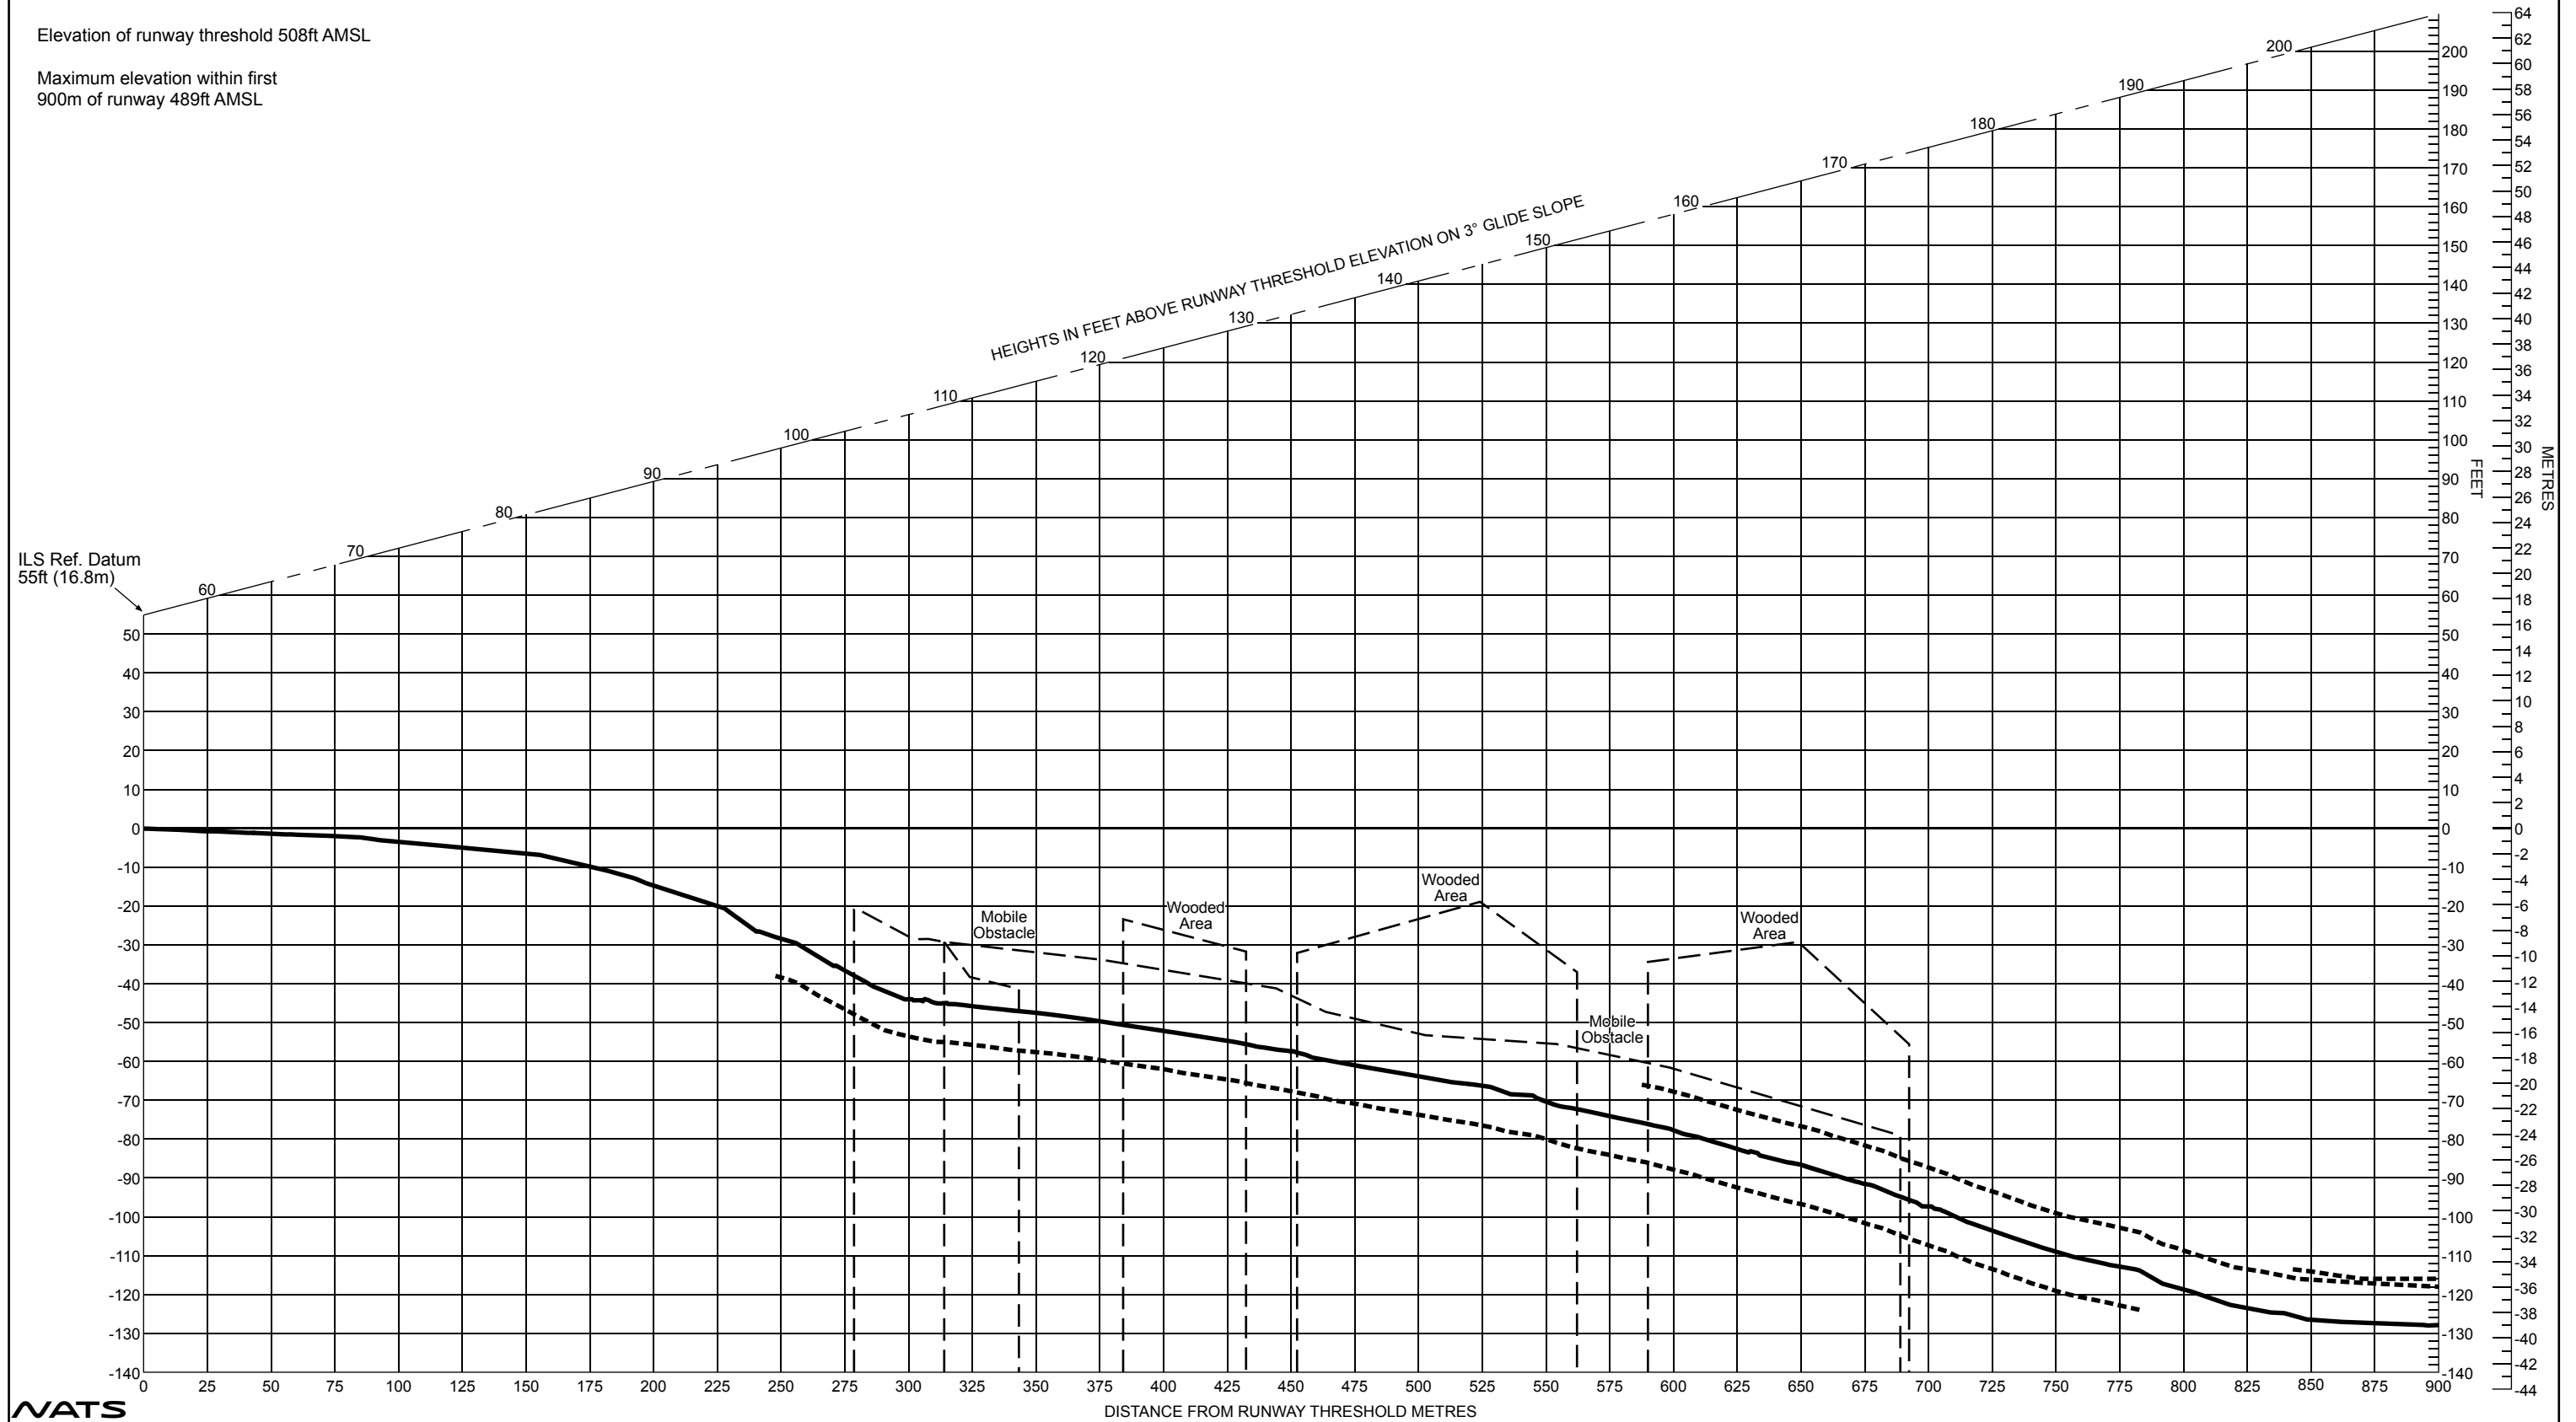

	LEGEND	
	BUILDING OR LARGE STRUCTURE	
	CENTRELINE PROFILE	
	DEVIATION OF ±10ft (3m) IN HEIGHT FROM CENTRELINE PROFILE	

HORIZONTAL SCALE 1:2500  
VERTICAL SCALE 1:500

CONTOURS AND HEIGHTS ARE RELATED TO ELEVATION OF RUNWAY THRESHOLD

**CHANGE: NEW SURVEY**  
Aerodrome information current NOV 2010  
Based on survey dated MAY 2009