


RUNWAY/TAXIWAY/APRON PHYSICAL CHARACTERISTICS		
APRON / RWY / TWY	SURFACE	PCN
RWY 09/27	Asphalt/Concrete	-
RWY 03/21	Asphalt	-
TWY M	Asphalt	-
TWY W	Asphalt	-
TWY S	Asphalt	-
Grass TWY's (on request)	Grass	-

BEARINGS ARE MAGNETIC ELEVATIONS AND HEIGHTS ARE IN FEET		
ELEVATIONS IN FEET AMSL	190	
HEIGHTS IN FEET ABOVE AD	(52)	

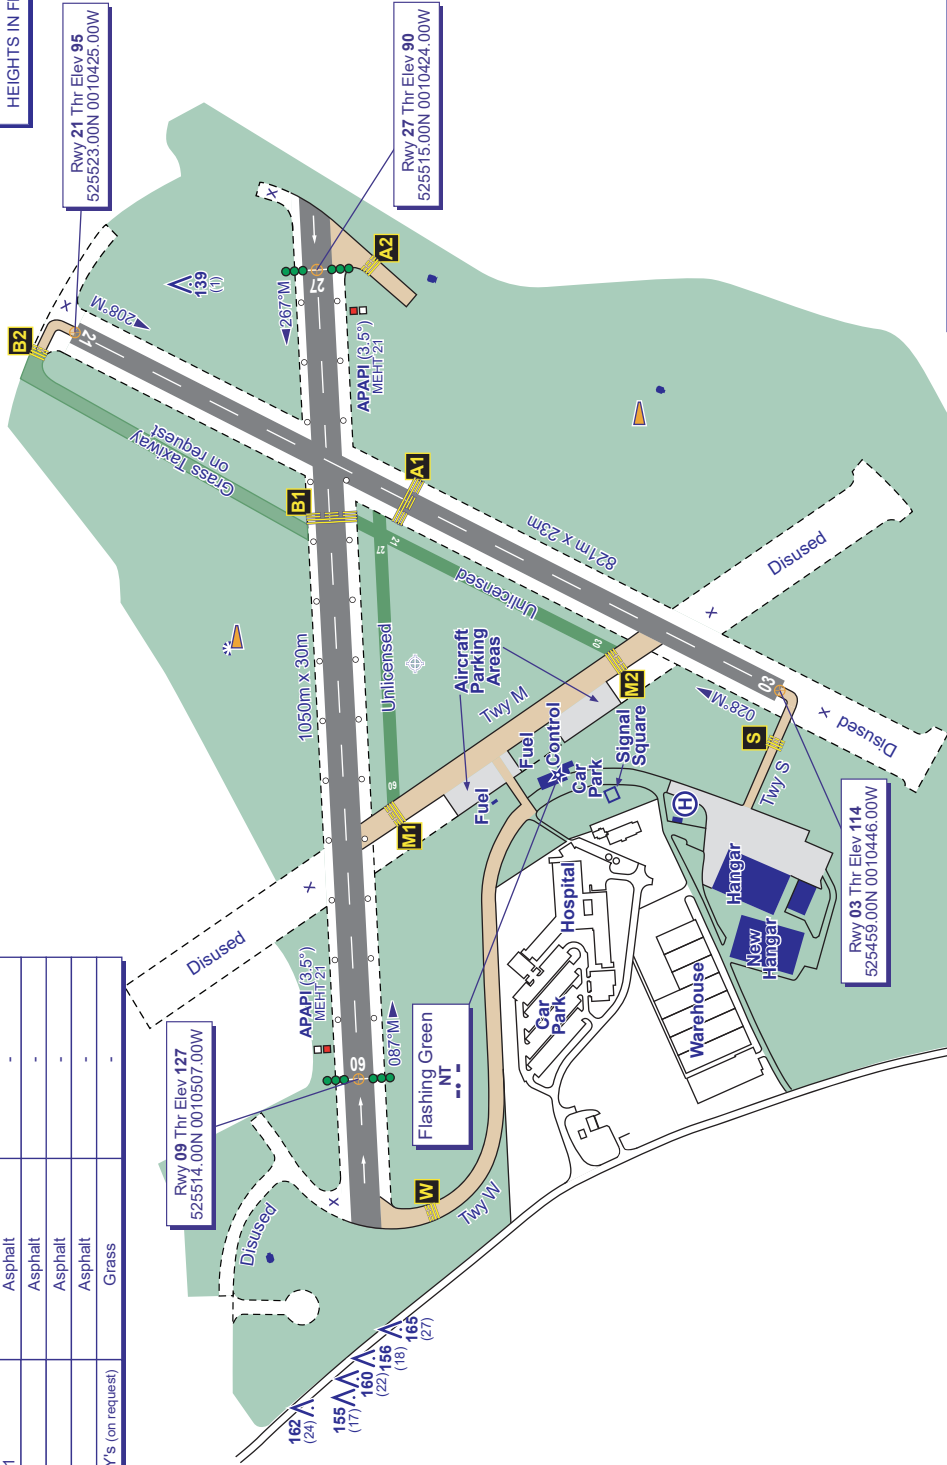

COM	A/G	134.880	NOTTINGHAM RADIO
LIGHTING	THR 09/27	LI Green/Red wingbars.	
	RWY 09/27	LI Edge lighting.	