


RUNWAY/TAXIWAY/APRON PHYSICAL CHARACTERISTICS			
APRON / RWY / TWY	SURFACE	PCN	ELEVATION
RWY 02/20	Graded Hardcore	-	-
RWY 10/28	Grass	-	-
Main Apron	Asphalt	-	-
Main Taxiway	Graded Hardcore	-	-

LIGHTING	
THR 02/20	LI green.
THR 10/28	LI green.
RWY 02/20	LI omni-d white edge. End lights LI red.
RWY 10/28	LI omni-d white edge. End lights LI red.

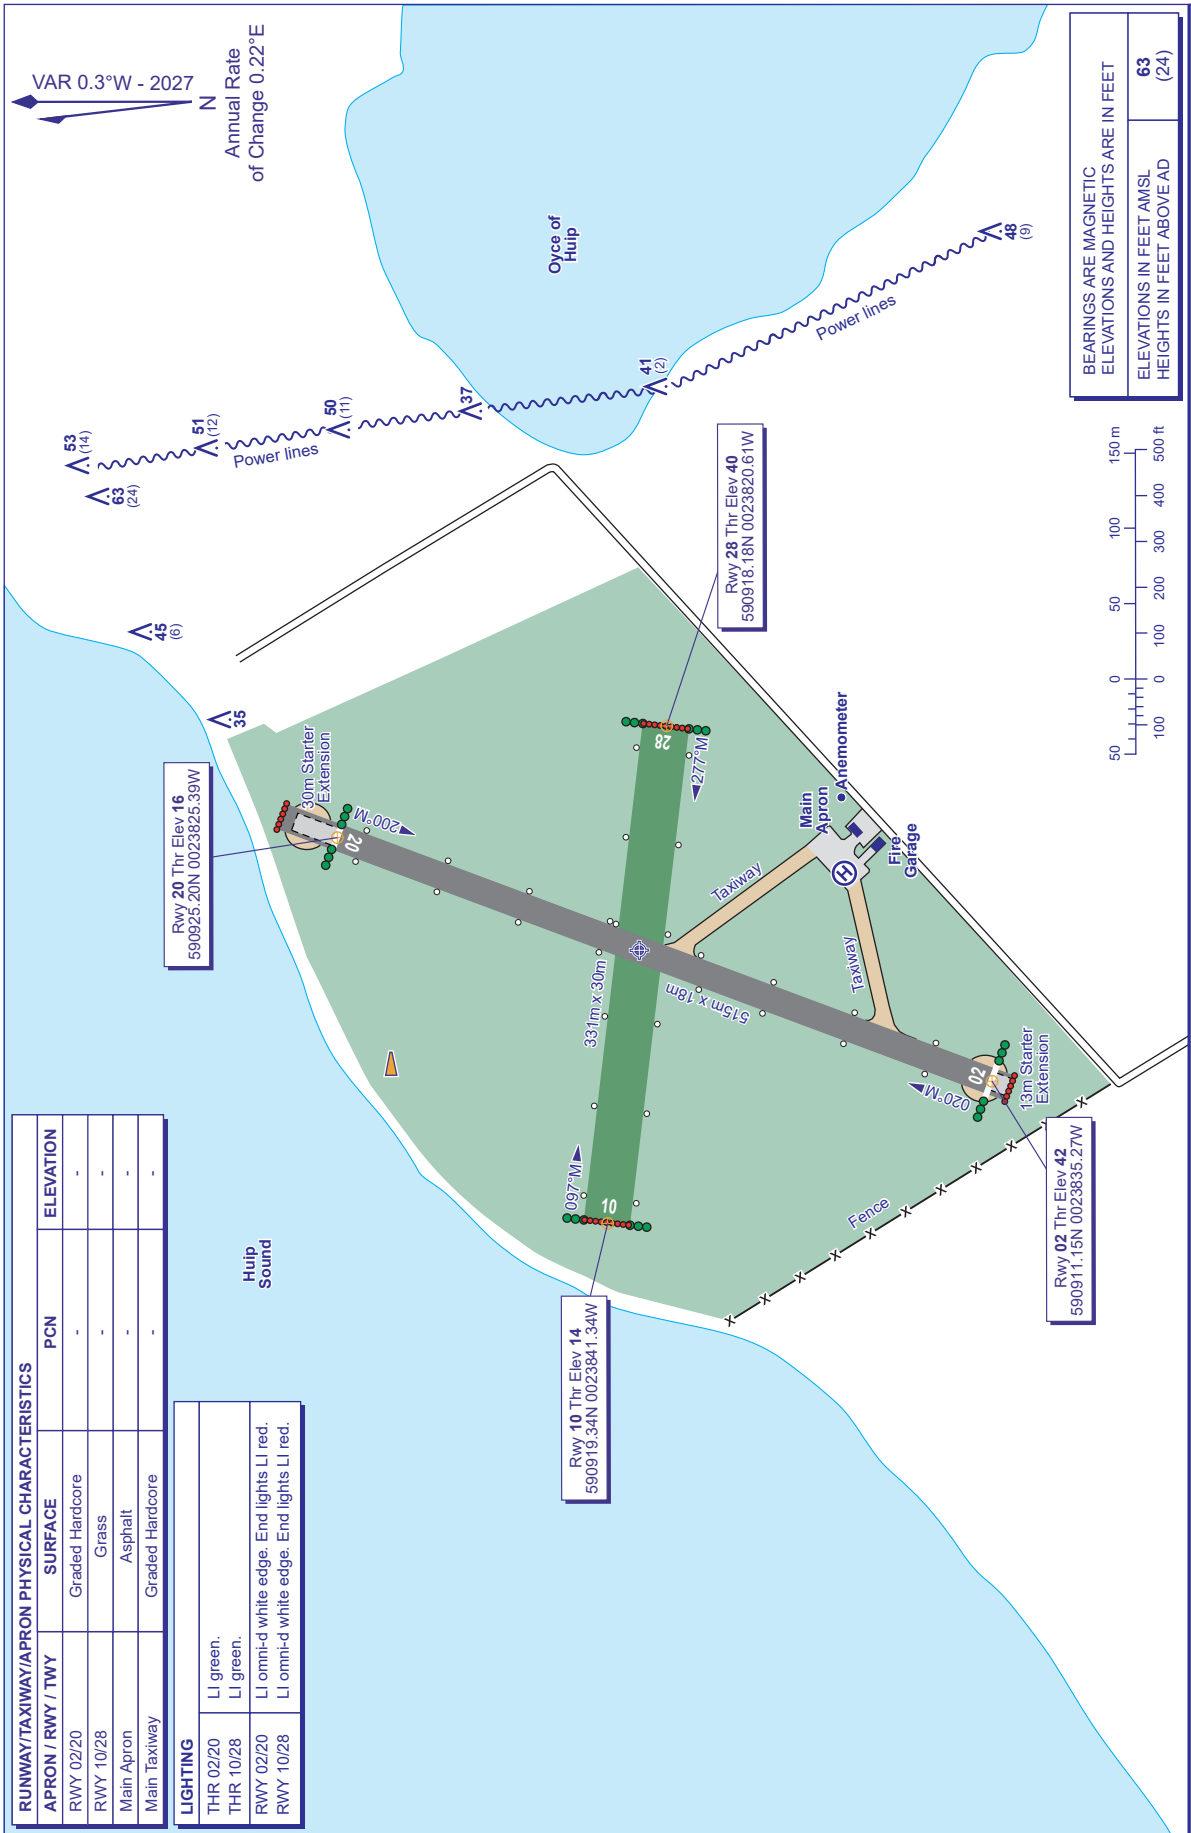

BEARINGS ARE MAGNETIC	63
ELEVATIONS AND HEIGHTS ARE IN FEET	(24)
ELEVATIONS IN FEET AMSL	
HEIGHTS IN FEET ABOVE AD	

