


RUNWAY/TAXIWAY/APRON PHYSICAL CHARACTERISTICS			
RWY / TWY / APRON	SURFACE	PCN	
Main Apron	Concrete	47/R/D/W/T	
Eastern Apron	Concrete	6/R/D/W/T	
Western GA/Apron	Asphalt	13/F/D/X/T	
RWY (All)			See AD 2-EGNV 2-1
TWY (All)			

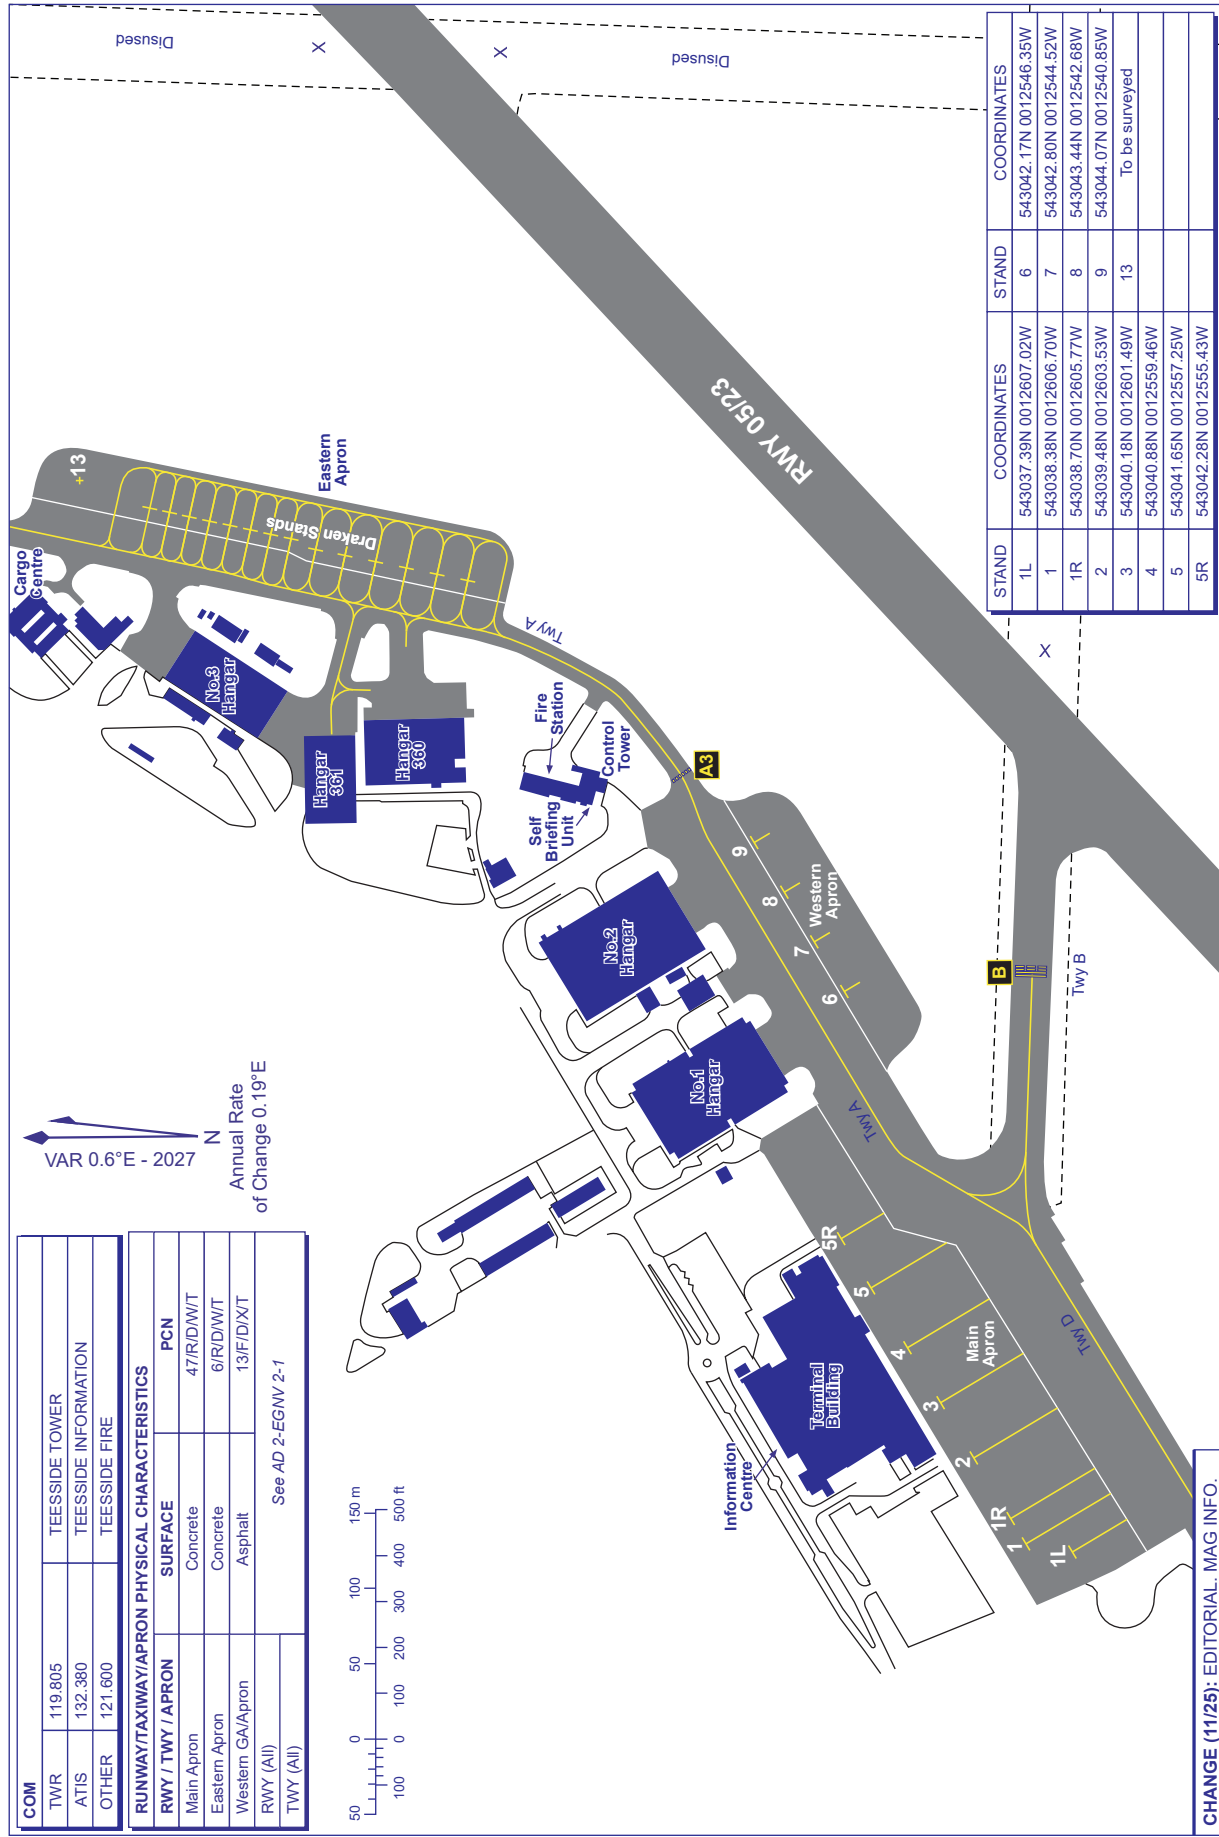

STAND	COORDINATES	STAND	COORDINATES
1L	543037.39N 0012607.02W	6	543042.17N 0012546.35W
1	543038.38N 0012606.70W	7	543042.80N 0012544.42W
1R	543038.70N 0012605.77W	8	543043.44N 0012542.68W
2	543039.48N 0012603.53W	9	543044.07N 0012540.85W
3	543040.18N 0012601.49W	13	To be surveyed
4	543040.88N 0012559.48W		
5	543041.65N 0012557.25W		
5R	543042.28N 0012555.43W		