


BEARINGS ARE MAGNETIC ELEVATIONS AND HEIGHTS ARE IN FEET	
ELEVATIONS IN FEET AMSL HEIGHTS IN FEET ABOVE AD	117 (25)

RUNWAY/TAXIWAY/APRON PHYSICAL CHARACTERISTICS			
APRON / RWY / TWY	SURFACE	PCN	ELEVATION
RWY 03/21	Graded Hardcore	-	-
RWY 06/24	Grass/Graded Hardcore	-	-
RWY 17/35	Grass	-	-
Main Apron	Macadam	-	-
GA Apron	Grass	-	-
Main Taxiway	Graded Hardcore	-	-

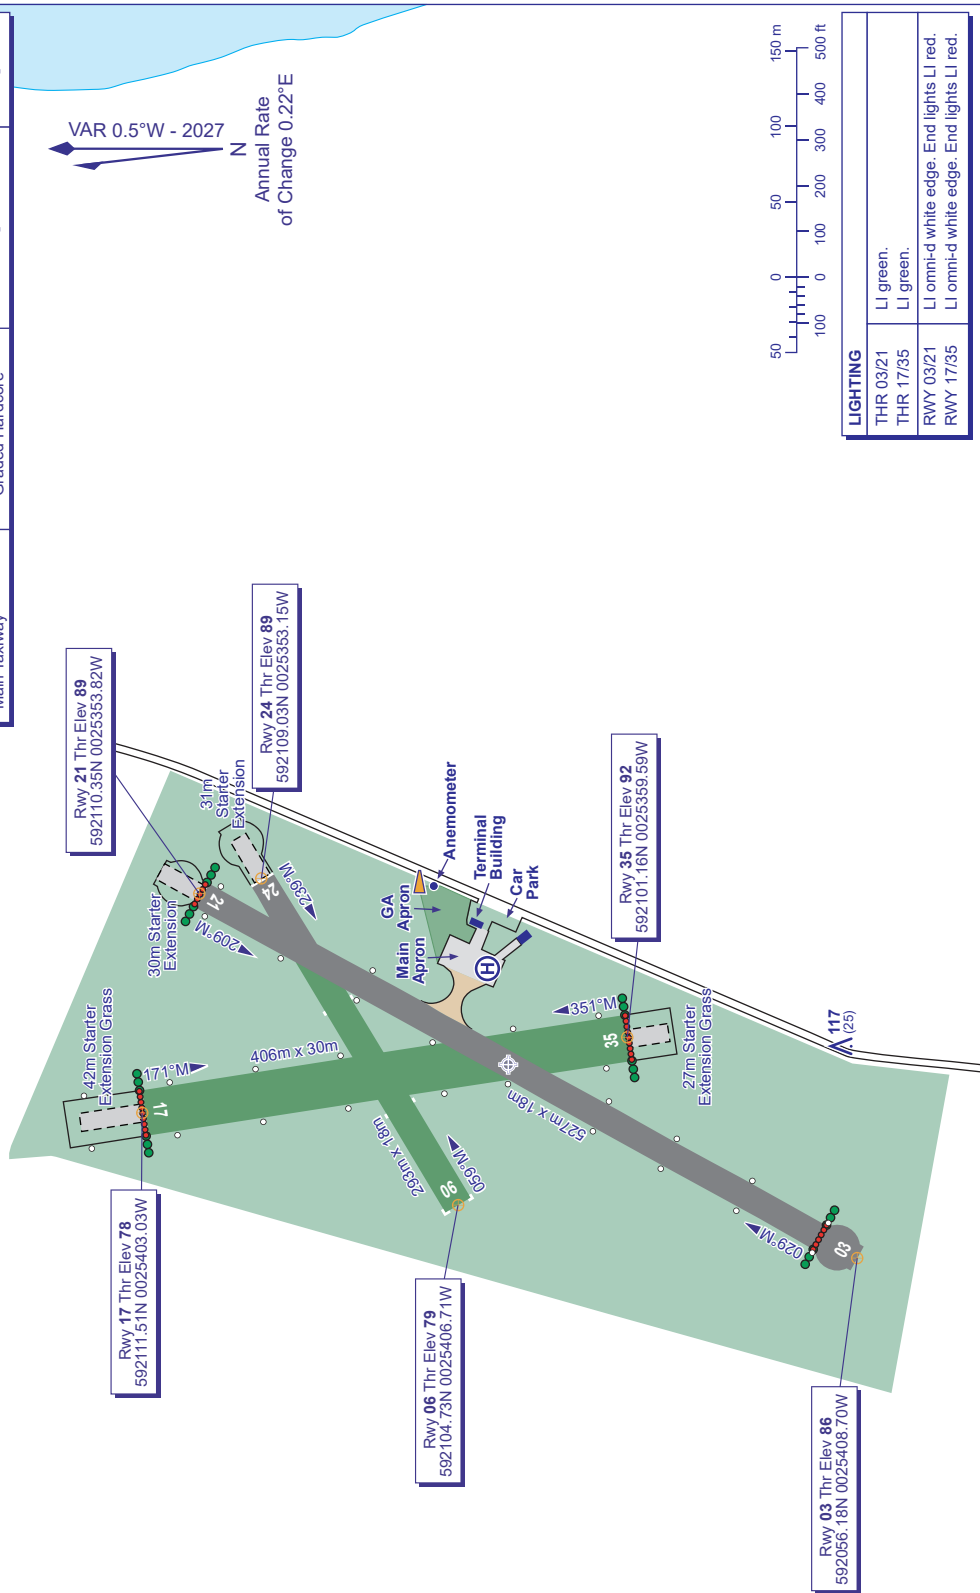

LIGHTING	
THR 03/21	L green.
THR 17/35	L green.
RWY 03/21	L omni-d white edge. End lights L red.
RWY 17/35	L omni-d white edge. End lights L red.