



**LONDONDERRY/EGLINTON**  
**FGAF**

RUNWAY/TAXIWAY/APRON PHYSICAL CHARACTERISTICS		
APRON / RWY / TWY	SURFACE	PCN
RWY 08/26	Asphalt (Grooved)	58/F/B/W/T
TWY D, E	Asphalt	11/F/D/W/U
TWY B	Asphalt	58/F/D/W/T
Apron (All)	See AD 2-EGAE-2-2	

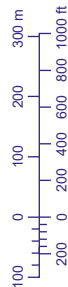

Annual Rate of Change 0.22°

<b>COM</b>		
ATIS	119.380	EGLINTON INFORMATION
TWR	134.155	EGLINTON TOWER
	121.605	EGLINTON FIRE
<b>LIGHTING</b>		
THR 08/26	Uni-d green with elev green W bars.	
RWY 08/26	HI colour coded C/L. Elev HI bi-d with LI omni-d component. End lights red.	
TWY	Green C/L on TWY D and E. Blue edge on TWY B. Stop bars and runway guard lights at holds B, D and E.	

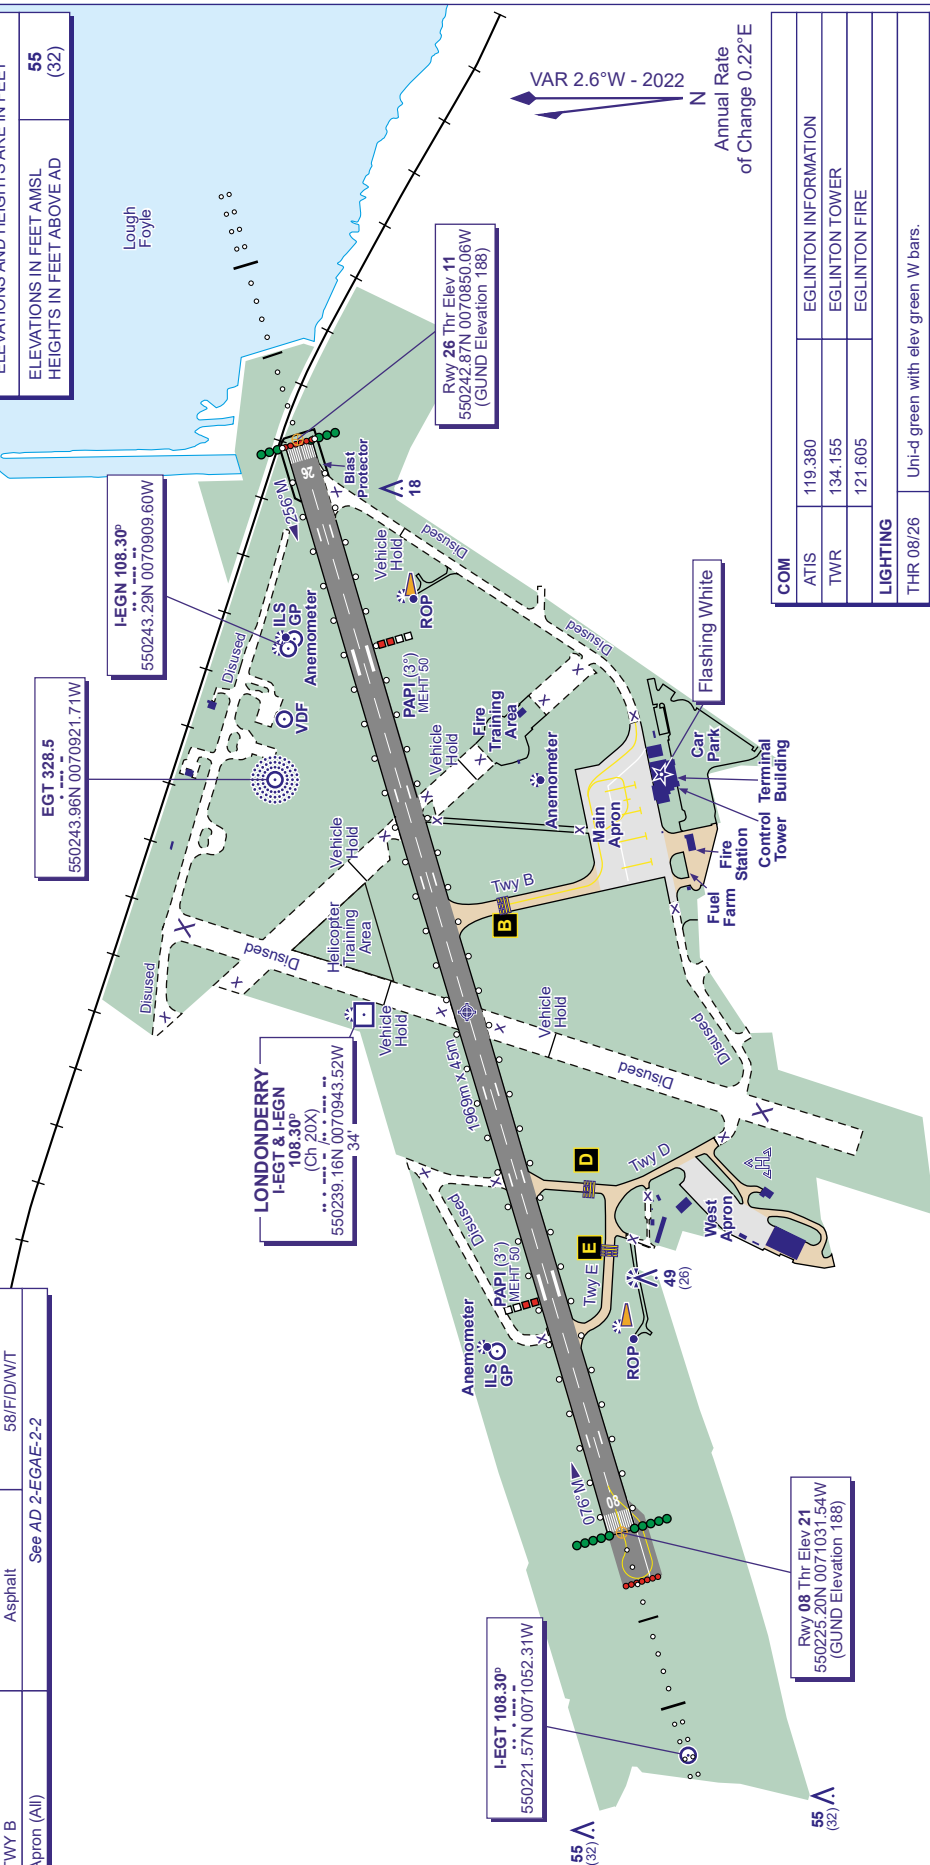

**CHANGE (1/26): EGLINGTON FIRE FREQ. EDITORIAL.**