

RUNWAY/TAXIWAY/APRON PHYSICAL CHARACTERISTICS		
RWY / TWY / APRON	SURFACE	BEARING STRENGTH
RWY 09/27	Asphalt (Ungrooved PFC)	87/F/C/W/T
Central Apron	Concrete	63/R/D/X/U
Central-West Apron	Concrete	74/R/C/W/T
East Apron	Concrete	63/R/D/X/U
West Apron	Concrete	78/R/C/W/T
TWY A, G, H, M, S, W	Asphalt	66/F/C/W/U
TWY F	Concrete	78/R/C/W/T
TWY K	Asphalt	32/F/D/X/T
Taxilane B, J	Concrete	78/R/C/W/T
Taxilane C, CA, D, Q, R, T, U, V	Concrete	63/R/D/X/U
Taxilane N	Concrete	74/R/C/W/T


Tug Release Point
with a/c taxi orientation.

TRP

➡

CAUTION
Aircraft to remain on taxilane centreline until marshaller
has indicated to proceed onto parking position.

STAND	COORDINATES	STAND	COORDINATES	STAND	COORDINATES	STAND	COORDINATES	STAND	COORDINATES	STAND	COORDINATES
4	524941.01N 0011937.63W	30	524942.80N 0011957.99W	70	524942.53N 0011923.36W	77R	524941.30N 0011908.75W	98	524937.71N 0012045.60W	114	524937.81N 0012120.22W
5	524942.83N 0011938.04W	31	524941.65N 0011956.24W	70L	524942.18N 0011922.98W	77X	To be surveyed	99	524938.30N 0012048.56W	120	524939.32N 0012046.66W
6	524942.81N 0011939.05W	32	524941.80N 0011958.41W	70R	524943.05N 0011923.26W	78	To be surveyed	100	524938.29N 0012048.78W	121	524937.43N 0012046.57W
7	524941.19N 0011938.97W	33	524941.76N 0012000.82W	71	524941.76N 0011921.77W	78L	To be surveyed	101	524938.04N 0012051.69W	122	524937.12N 0012045.56W
8	524937.98N 0011940.86W	40	To be surveyed	71X	To be surveyed	78R	To be surveyed	102	524938.18N 0012055.19W	123	524935.88N 0012045.50W
9	524937.65N 0011943.31W	41	To be surveyed	72	524941.30N 0011920.66W	79	To be surveyed	102R	To be surveyed	124	524934.65N 0012045.44W
10	524937.56N 0011945.78W	42	524940.50N 0012004.52W	73	524941.20N 0011919.98W	80	524940.74N 0011900.79W	103	524938.13N 0012058.31W	124R	To be surveyed
11	524937.52N 0011948.18W	43	524939.71N 0012004.91W	73X	To be surveyed	81	524940.68N 0011900.05W	103R	To be surveyed	125	524933.25N 0012045.36W
12	524937.32N 0011950.70W	44	To be surveyed	73L	524940.26N 0011919.22W	82	524940.60N 0011858.69W	104	524938.06N 0012101.27W	200	524939.73N 0012039.64W
14	524937.23N 0011953.16W	45	To be surveyed	74	524940.30N 0011917.04W	83	524940.85N 0011855.22W	105	524938.01N 0012104.07W	201L	524937.71N 0012039.54W
15	524937.00N 0011955.61W	46	To be surveyed	74L	524940.30N 0011916.79W	84	524942.82N 0011854.79W	105L	To be surveyed	201	524936.96N 0012039.50W
16	524936.96N 0011958.08W			75	To be surveyed	85	524943.65N 0011855.10W	106	524937.95N 0012106.90W	201R	524936.40N 0012039.47W
17	524936.91N 0012000.54W			75L	To be surveyed	86	524944.09N 0011854.88W	107	524937.19N 0012107.72W	202L	524935.09N 0012039.41W
20	524943.55N 0011944.91W			75R	524941.20N 0011914.62W			108	524937.90N 0012109.55W	202	524934.75N 0012039.39W
21	524942.19N 0011945.84W			76	To be surveyed			109	524937.22N 0012112.17W	202R	524933.80N 0012039.34W
22	524943.49N 0011948.22W			76R	To be surveyed			110	524937.81N 0012114.86W	203	524932.72N 0012039.29W
23	524942.10N 0011950.46W			77	To be surveyed			111	524937.13N 0012116.62W	203R	524932.51N 0012039.28W
24	524942.41N 0011949.45W			77L	To be surveyed			112	524937.76N 0012117.51W		

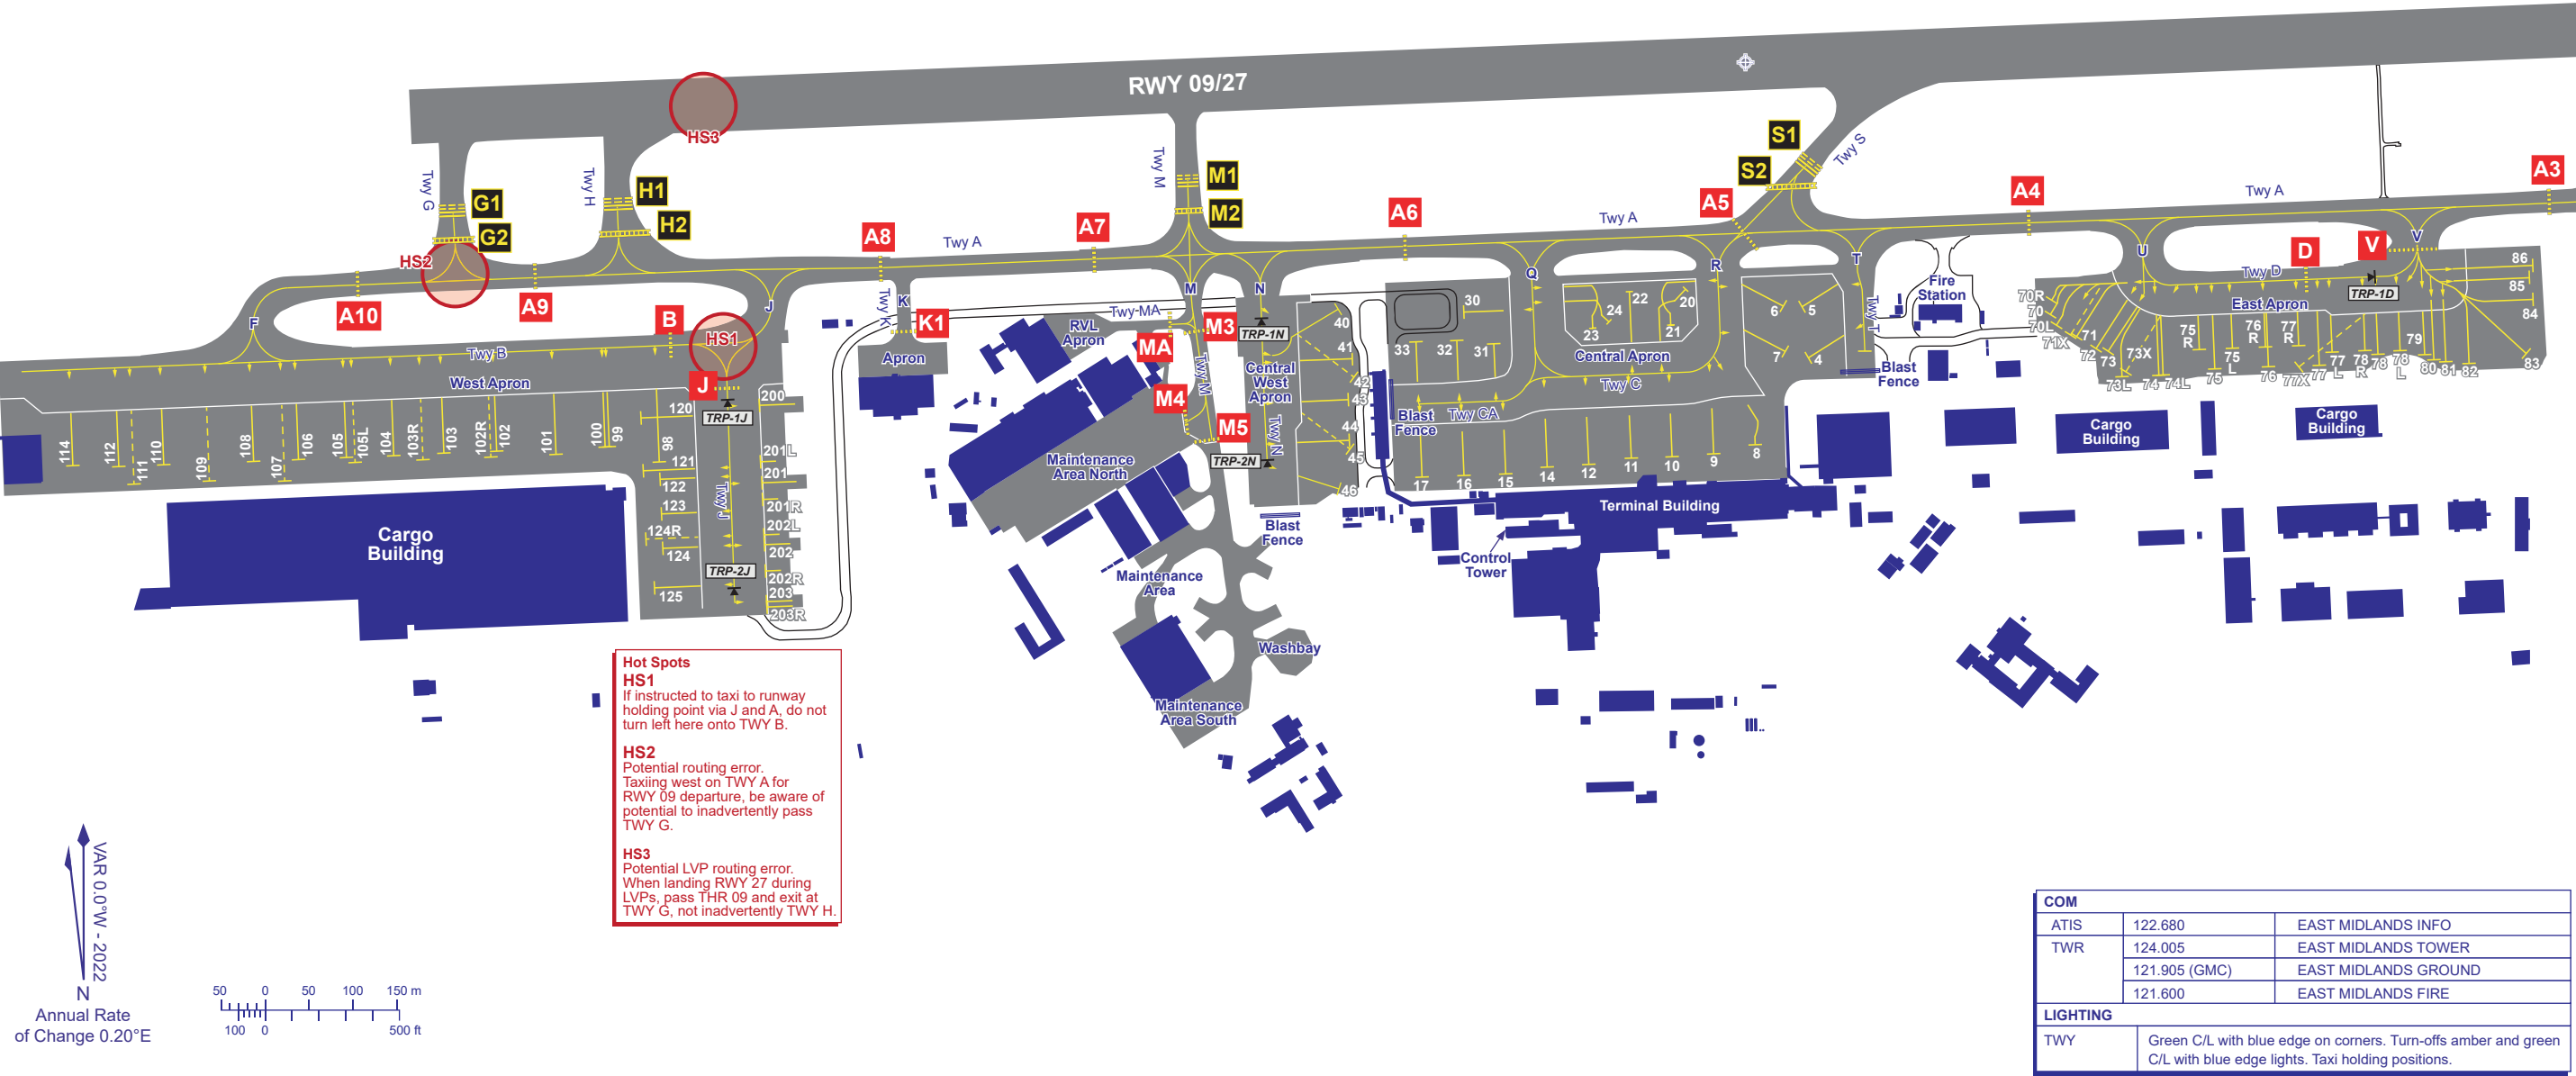

COM		
ATIS	122.680	EAST MIDLANDS INFO
TWR	124.005	EAST MIDLANDS TOWER
	121.905 (GMC)	EAST MIDLANDS GROUND
	121.600	EAST MIDLANDS FIRE
LIGHTING		
TWY	Green C/L with blue edge on corners. Turn-offs amber and green C/L with blue edge lights. Taxi holding positions.	

CHANGE (9/25): NEW STANDS 102R, 103R, 105L, 124R, 71X, 73X & 77X. EAST APRON STANDS MODIFIED.