


RUNWAY/TAXIWAY/APRON PHYSICAL CHARACTERISTICS		
APRON / RWY / TWY	SURFACE	PCN
RWY 10/28	Macadam	-
RWY 10G/28G	Grass	-
RWY 01/19	Grass	-
RWY 06/24	Grass	-
Main Apron	Asphalt	-
TWY A, B, C	Asphalt	-
TWY Link L1	Grass (Reinforcement Mat)	-

GUND (Geoid Undulation) = The height of the Geoid (MSL) above the Reference Ellipsoid (WGS 84) at the stated position.	
BEARINGS ARE MAGNETIC ELEVATIONS AND HEIGHTS ARE IN FEET	
ELEVATIONS IN FEET AMSL	41
HEIGHTS IN FEET ABOVE AD	(15)

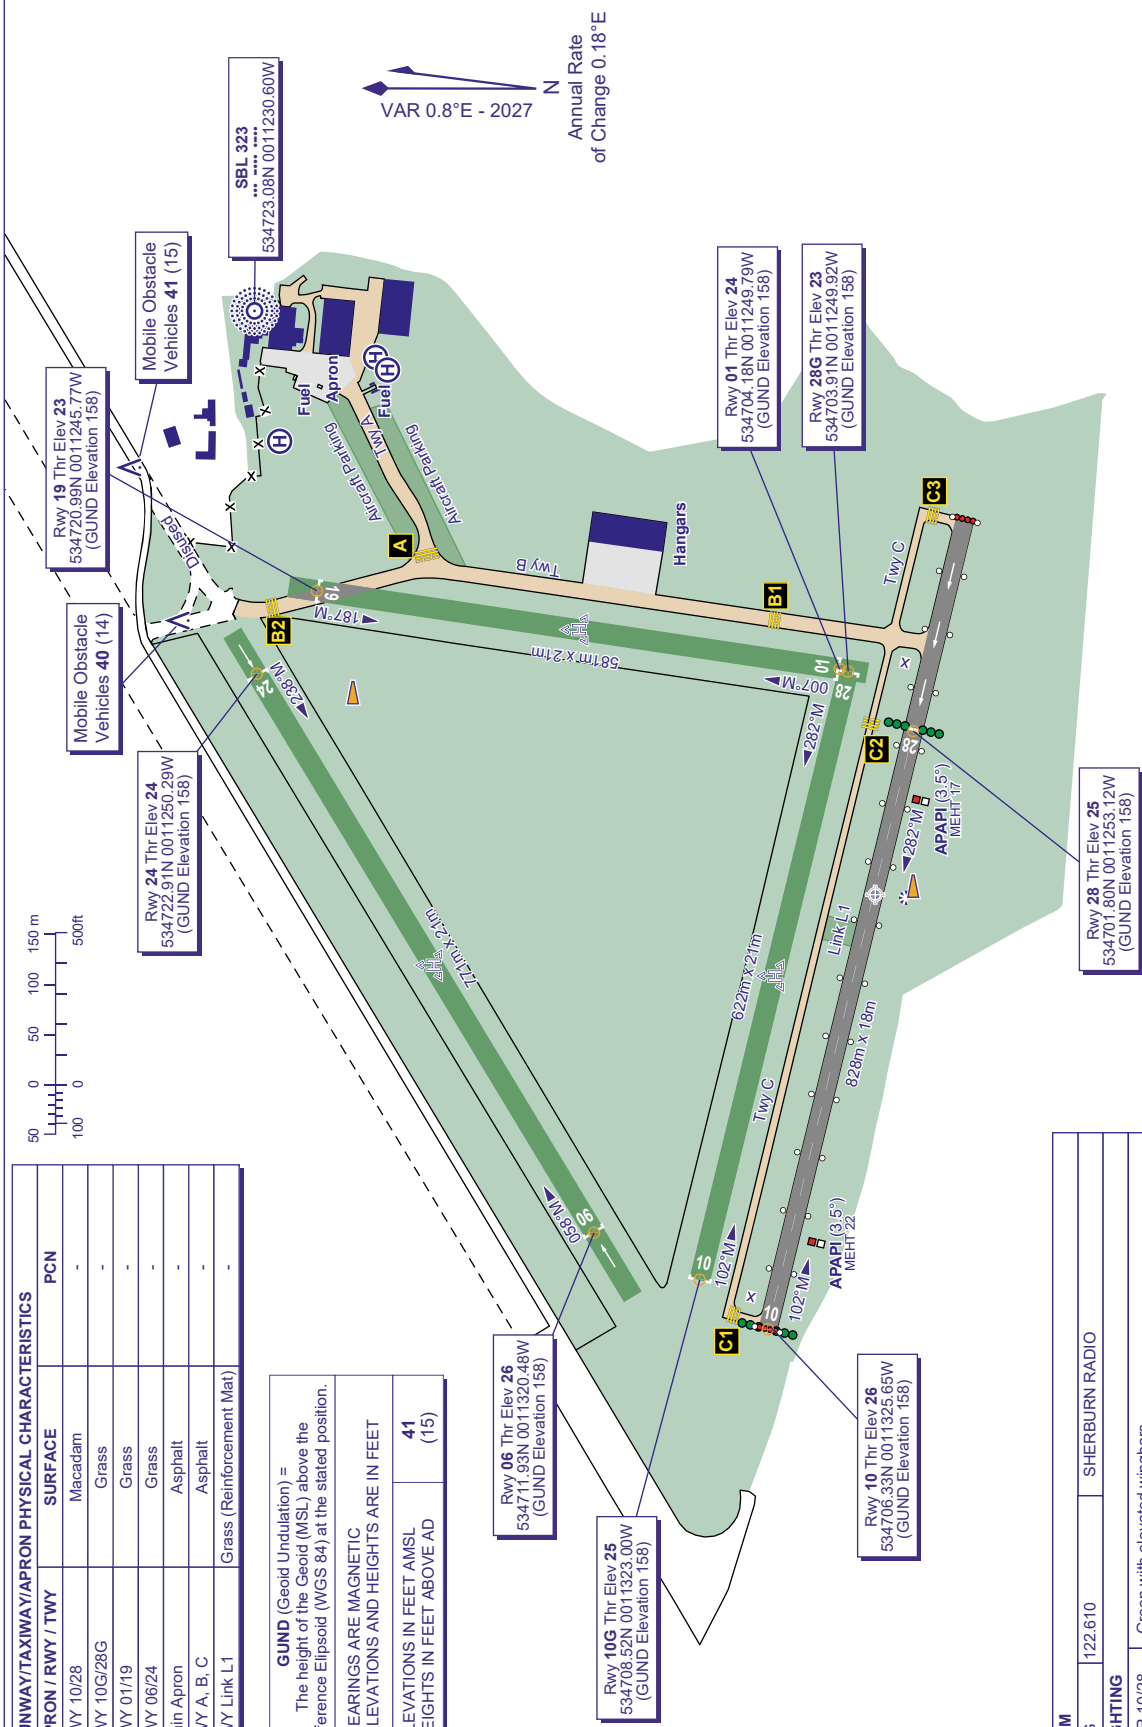

COM	
A/G	122.610 SHERBURN RADIO
LIGHTING	
THR 10/28	Green with elevated wingbars.
RWY 10/28	Omni-d white edge. End lights Red with elevated wingbars.

CHANGE (1/26): MAG INFO REVISED. RWY HEADINGS. EDITORIAL.