


RUNWAY/TAXIWAY/APRON PHYSICAL CHARACTERISTICS		
APRON / RWY / TWY	SURFACE	BEARING STRENGTH
Main Apron	Concrete/Asphalt	51/R/C/W/T 51/F/C/W/T
East Apron	Concrete/Asphalt	51/R/C/W/T 51/F/C/W/T
West Apron & Link C	Concrete	51/R/C/W/T
Southern Parking Area	Asphalt	30/F/C/W/T
RWY 09/27	See AD 2-EGGD-2-1	
TWY (All)		

**CAUTION**  
Aircraft to remain on taxiway/taxiway centreline until marshaller has indicated to proceed onto parking position.

COM		BRISTOL INFO	
ATIS	126.030	BRISTOL TOWER	
TWR	133.850	(as directed)	
	136.060	(as directed)	
	121.930	(as directed)	
	121.930	(as directed)	
OTHER	121.600	BRISTOL GROUND	
		BRISTOL FIRE	

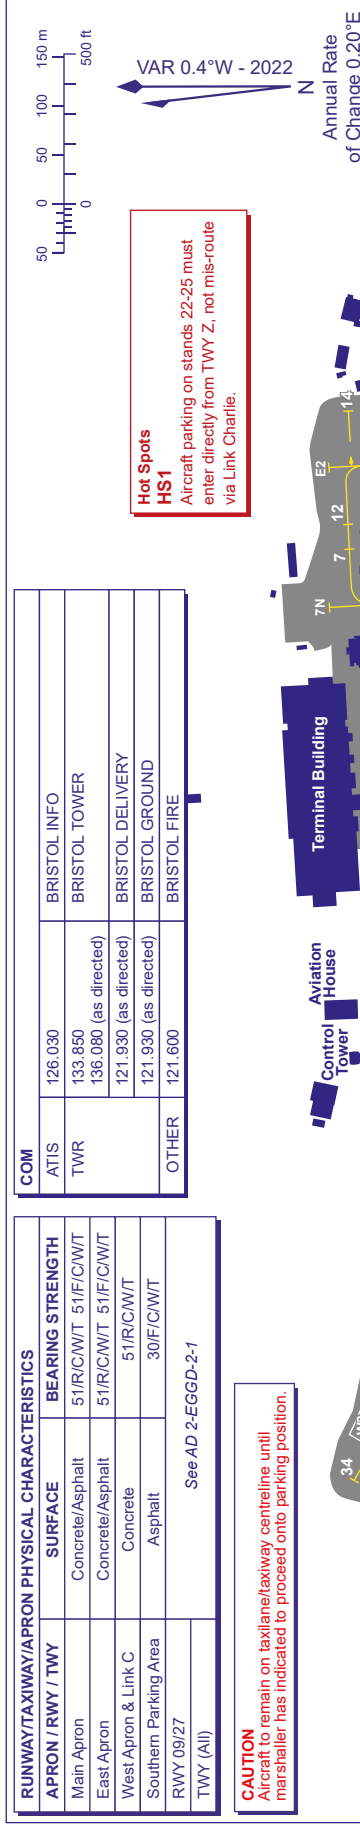

STAND	COORDINATES	STAND	COORDINATES
21	512307.29N 0024248.63W	33W	512305.36N 0024311.01W
22	512307.87N 0024251.01W	34	To be surveyed
23	512307.76N 0024253.33W	35	To be surveyed
24	512307.69N 0024255.65W	36	To be surveyed
25	512307.61N 0024257.97W	37	To be surveyed
26	512307.82N 0024300.93W	38	512306.01N 0024318.43W
26L	512306.77N 0024302.55W	39	512305.92N 0024320.72W
26R	512307.52N 0024300.29W	40	512305.84N 0024323.00W
28E	512305.48N 0024304.34W	W1	512304.98N 0024312.98W
28W	512305.42N 0024305.83W	W2	To be surveyed
29	512306.93N 0024304.48W	W3	512306.65N 0024307.88W
30	512308.39N 0024304.41W	W4	512304.89N 0024307.52W
31E	512308.33N 0024309.55W	W5	512305.15N 0024256.64W
31W	512308.27N 0024311.08W	W6/W7	512305.28N 0024255.27W
32	512306.81N 0024311.04W	W8	512305.40N 0024252.19W
33E	512305.42N 0024309.40W		

STAND	COORDINATES	STAND	COORDINATES
1	512307.08N 0024241.16W	12	512309.92N 0024226.04W
2	512307.16N 0024238.87W	14	512309.99N 0024220.12W
3	512307.24N 0024236.59W	15	512308.57N 0024219.98W
5	512306.84N 0024233.30W	16	512307.16N 0024219.85W
6	512308.27N 0024233.44W	17	512307.92N 0024217.78W
7	512309.92N 0024227.32W	18	512308.01N 0024215.50W
7N	512310.50N 0024230.36W	19	512308.09N 0024213.21W
8E	512308.49N 0024227.18W	20	512308.18N 0024210.92W
8W	512308.44N 0024228.55W	E1	512306.33N 0024229.97W
9E	512307.07N 0024227.06W	E2	512310.54N 0024223.18W
9W	512307.02N 0024228.40W	E3	512306.60N 0024222.81W
10E	512307.16N 0024224.55W		
10W	512307.11N 0024225.87W		
11E	512308.58N 0024224.69W		
11W	512308.53N 0024226.00W		

CHANGE (8/25): HOLD G3 ADDED. HOLD W2 MOVED. CAUTION NOTE. HS1 ADDED. EDITORIAL.