


RUNWAY/TAXIWAY/APRON PHYSICAL CHARACTERISTICS			
APRON / RWY / TWY	SURFACE	PCN	ELEVATION
RWY 06/24	Grass/Asphalt	-	-
Main Apron	Grass	-	-
Main TWY	Concrete/Asphalt	-	-
Northern TWY	Grass	-	-

BEARINGS ARE MAGNETIC ELEVATIONS AND HEIGHTS ARE IN FEET	
ELEVATIONS IN FEET AMSL	251
HEIGHTS IN FEET ABOVE AD	(41)



Annual Rate
of Change 0.17°E

Hot Spots
HS1 and **HS2**
Taxiing proximity to boundary hedges
may present a wingtip hazard.

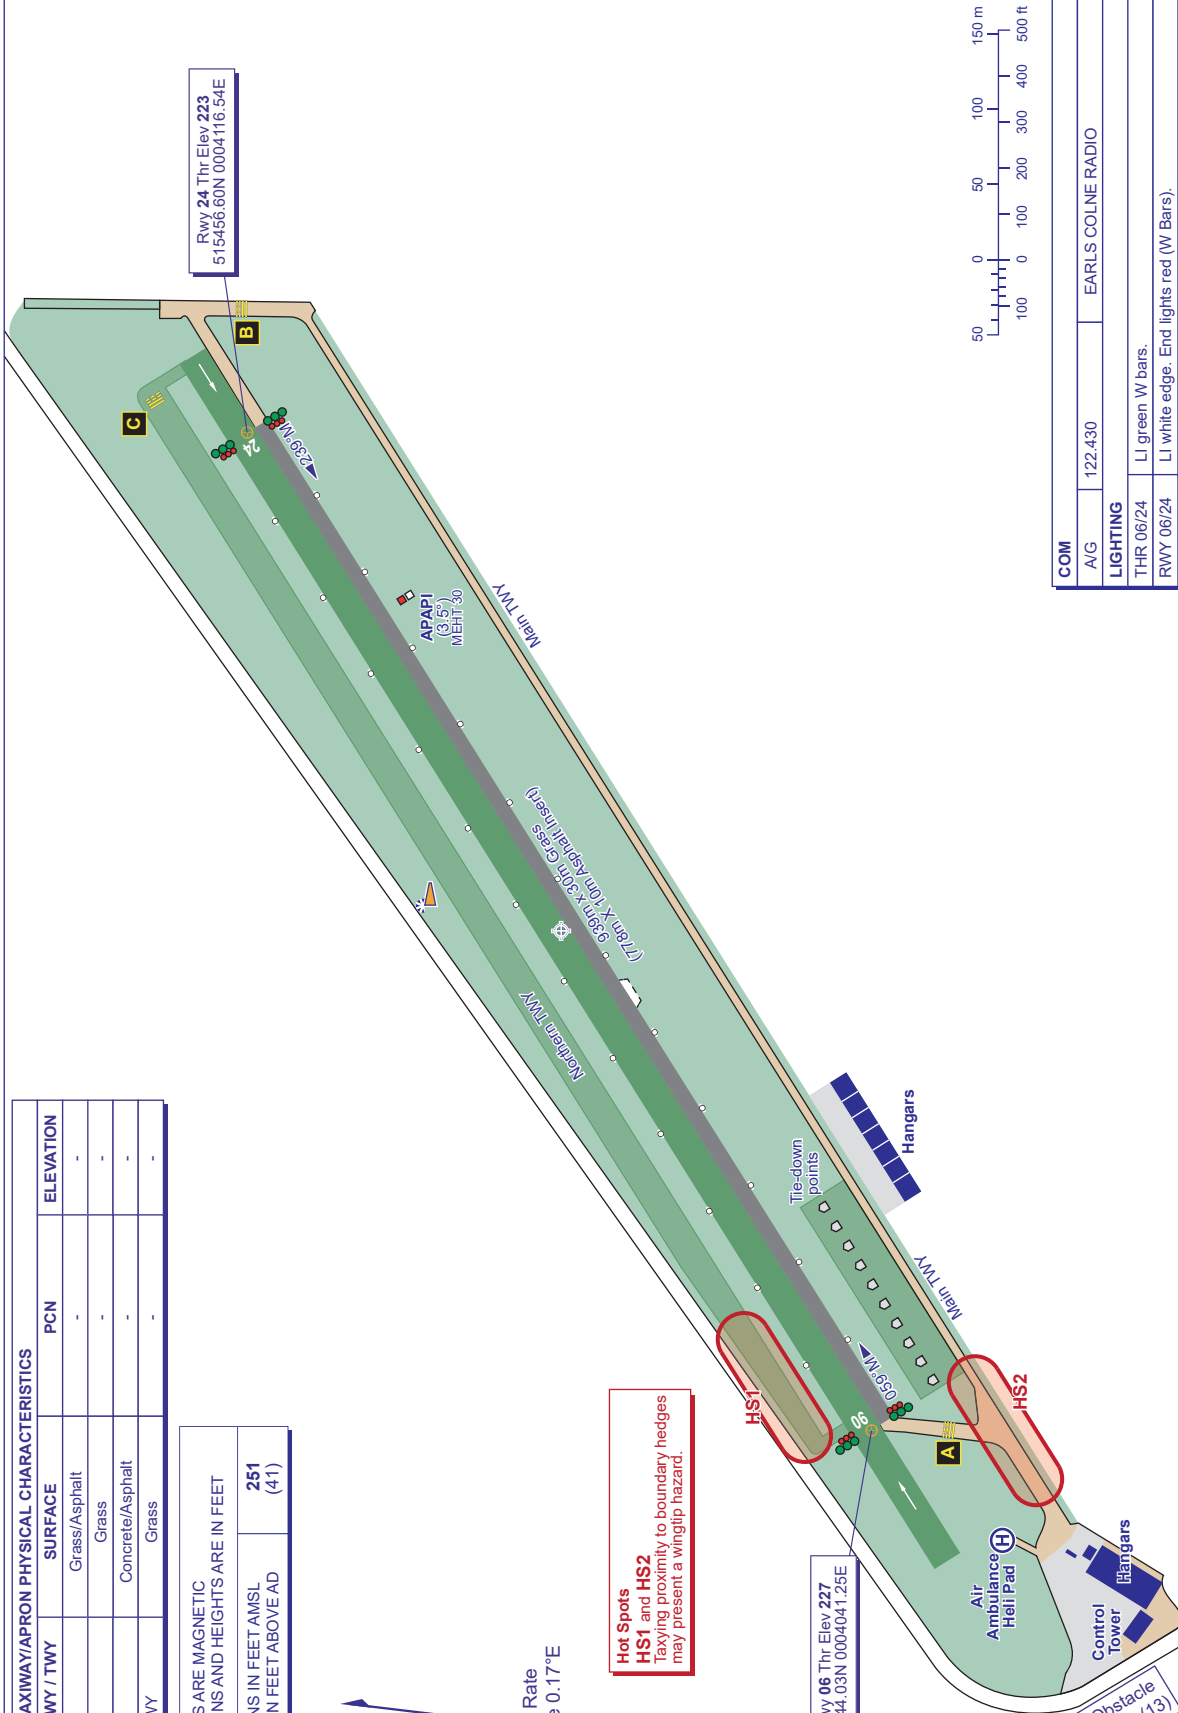

Rwy 06 Thr Elev 227
515444.03N 0004041.25E

Rwy 24 Thr Elev 223
515456.60N 0004116.54E



COM	
A/G	122.430
EARLS COLNE RADIO	
LIGHTING	
THR 06/24	LI green W bars.
RWY 06/24	LI white edge. End lights red (W Bars).
HELI PAD	Green edge.

Mobile Obstacle
Vehicles 240 (13)
251
(41)

CHANGE (12/25): MID RUNWAY TAXIWAY LINK REMOVED.