


RUNWAY/TAXIWAY/APRON PHYSICAL CHARACTERISTICS		
APRON / RWY / TWY	SURFACE	PCN
RWY 03/21	Graded Hardcore	-
RWY 10/28	Graded Hardcore	-
RWY 13/31	Grass	-
Main Apron	Bitumen Macadam	-
GA Apron	Grass	-
Main Taxiway	Hardcore and Bitumen Macadam	-

LIGHTING	
THR 10/28	LI Green.
THR 03/21	LI Green.
RWY 10/28	LI omni-d white edge. End lights LI red.
RWY 03/21	LI omni-d white edge. End lights LI red.

VAR 0.3°W - 2027

Annual Rate
of Change 0.22°E

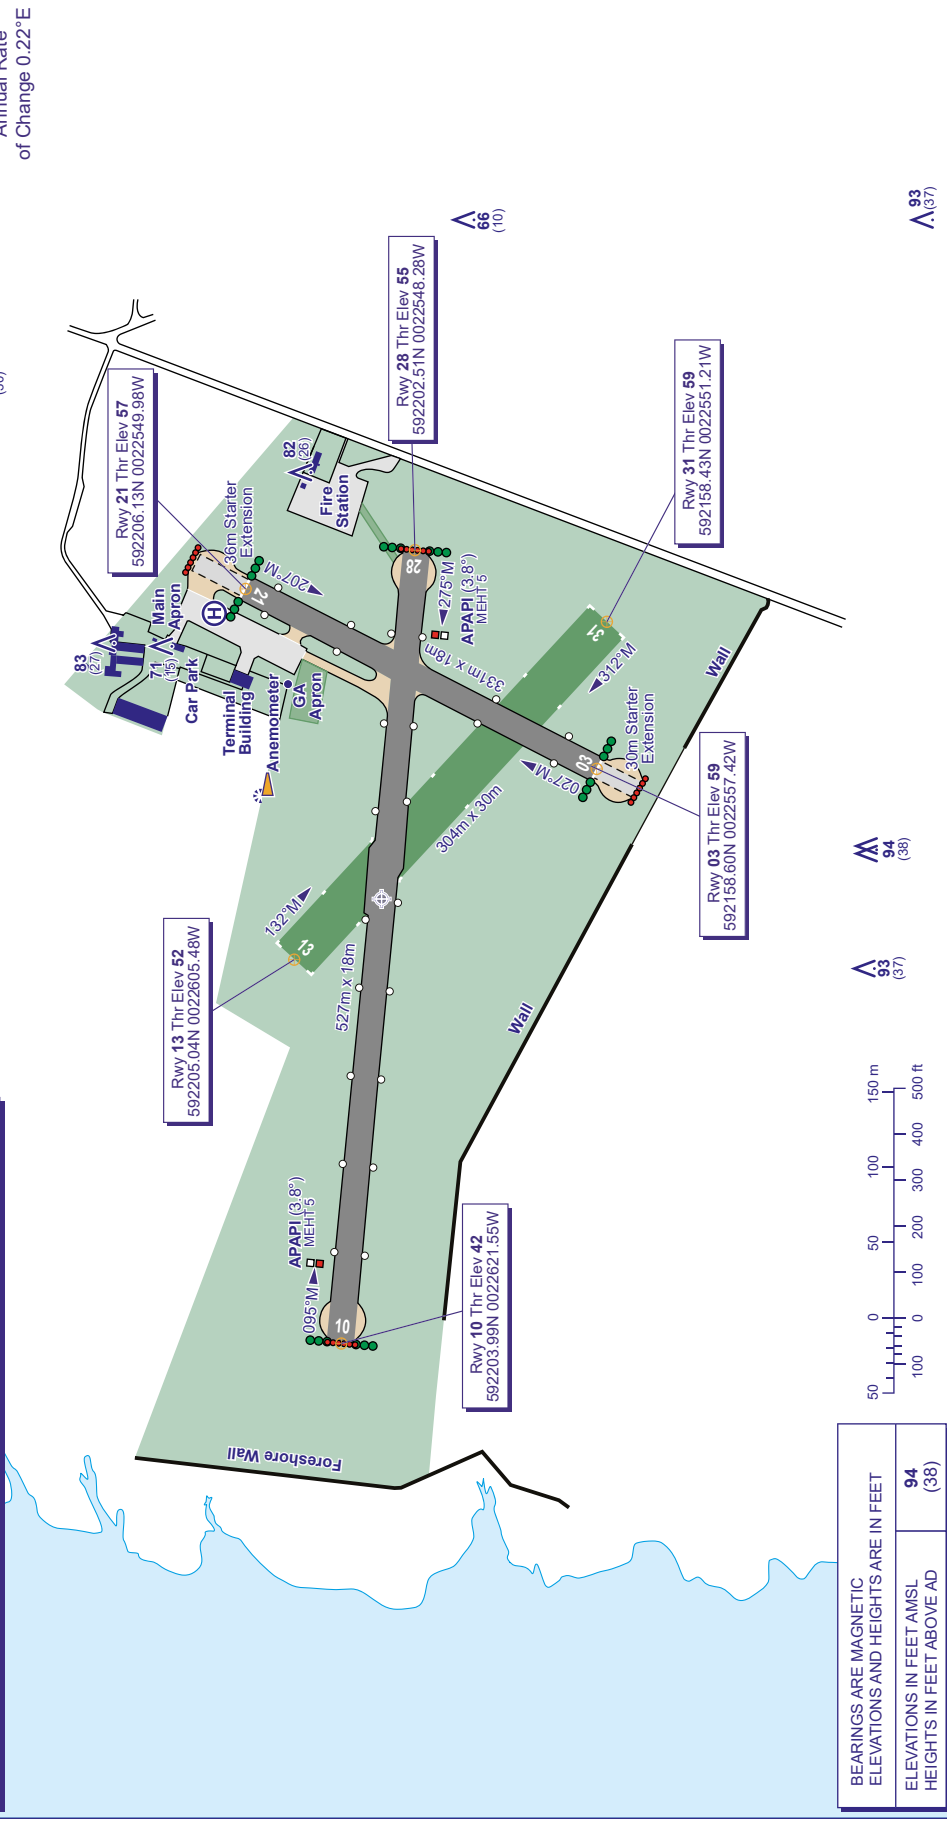

BEARINGS ARE MAGNETIC ELEVATIONS AND HEIGHTS ARE IN FEET	
ELEVATIONS IN FEET AMSL	94
HEIGHTS IN FEET ABOVE AD	(38)

