


BEARINGS ARE MAGNETIC
ELEVATIONS AND HEIGHTS ARE IN FEET

ELEVATIONS IN FEET AMSL	95 (86)
HEIGHTS IN FEET ABOVE AD	

50 0 50 100 150m
100 0 50 100 150ft

VAR 1.9°W - 2022
N
Annual Rate
of Change 0.22°E

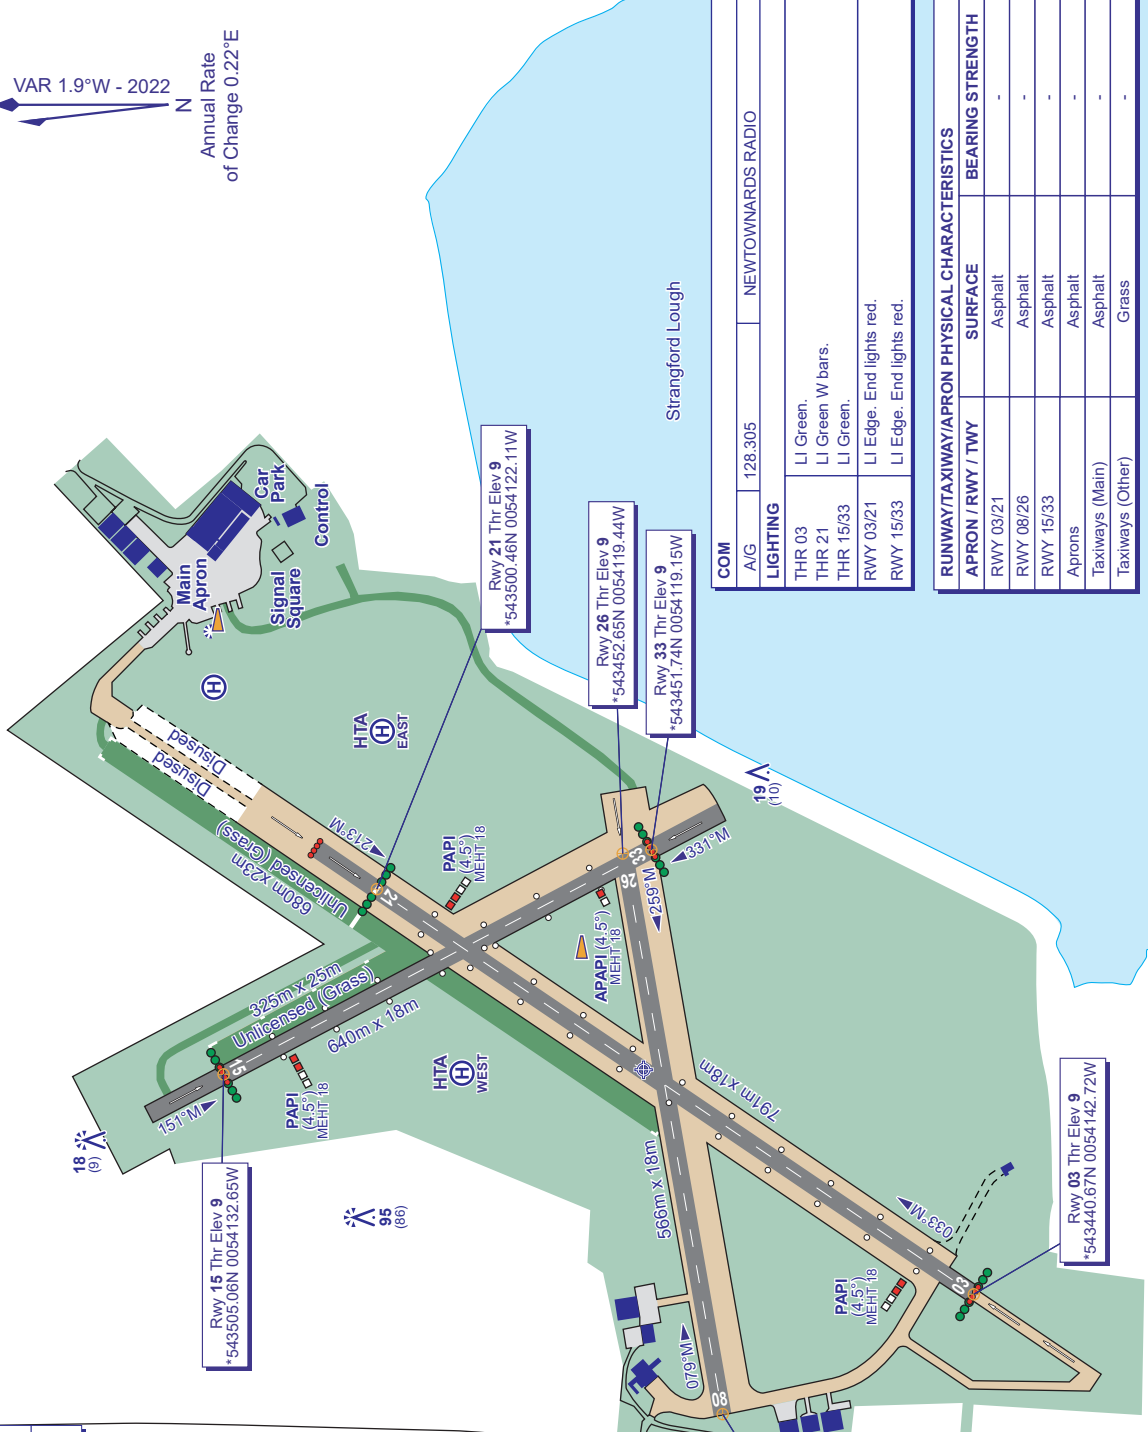

COM	A/G	128.305	NEWTOWARDS RADIO
LIGHTING	THR 03		LI Green.
	THR 21		LI Green W bars.
	THR 15/33		LI Green.
	RWY 03/21		LI Edge. End lights red.
	RWY 15/33		LI Edge. End lights red.

RUNWAY/TAXIWAY/APRON PHYSICAL CHARACTERISTICS	
APRON /RWY / TWY	SURFACE
RWY 03/21	Asphalt
RWY 08/26	Asphalt
RWY 15/33	Asphalt
Aprons	Asphalt
Taxiways (Main)	Asphalt
Taxiways (Other)	Grass

Rwy 08 Thr Elev 9
*543448.51N 0054150.08W

Mobile Obstacle
Vehicles 18 (9)

Rwy 15 Thr Elev 9
*543505.06N 0054132.66W

Rwy 26 Thr Elev 9
*543452.65N 0054119.44W

Rwy 33 Thr Elev 9
*543451.74N 0054119.15W

Rwy 21 Thr Elev 9
*543500.46N 0054122.11W

Rwy 03 Thr Elev 9
*543440.67N 0054142.72W