


BEARINGS ARE MAGNETIC  
ELEVATIONS AND HEIGHTS ARE IN FEET

ELEVATIONS IN FEET AMSL **198**  
HEIGHTS IN FEET ABOVE AD **(39)**

**RUNWAY/TAXIWAY/APRON PHYSICAL CHARACTERISTICS**

APRON / RWY / TWY	SURFACE	BEARING STRENGTH
RWY 05/23	Asphalt	-
RWY 18/36	Asphalt	-
Apron	Asphalt	-
Apron	Grass	-
Twy A, B, C, D, E	Asphalt	-


VAR 0.1°W - 2022  
N  
Annual Rate of Change 0.20°E

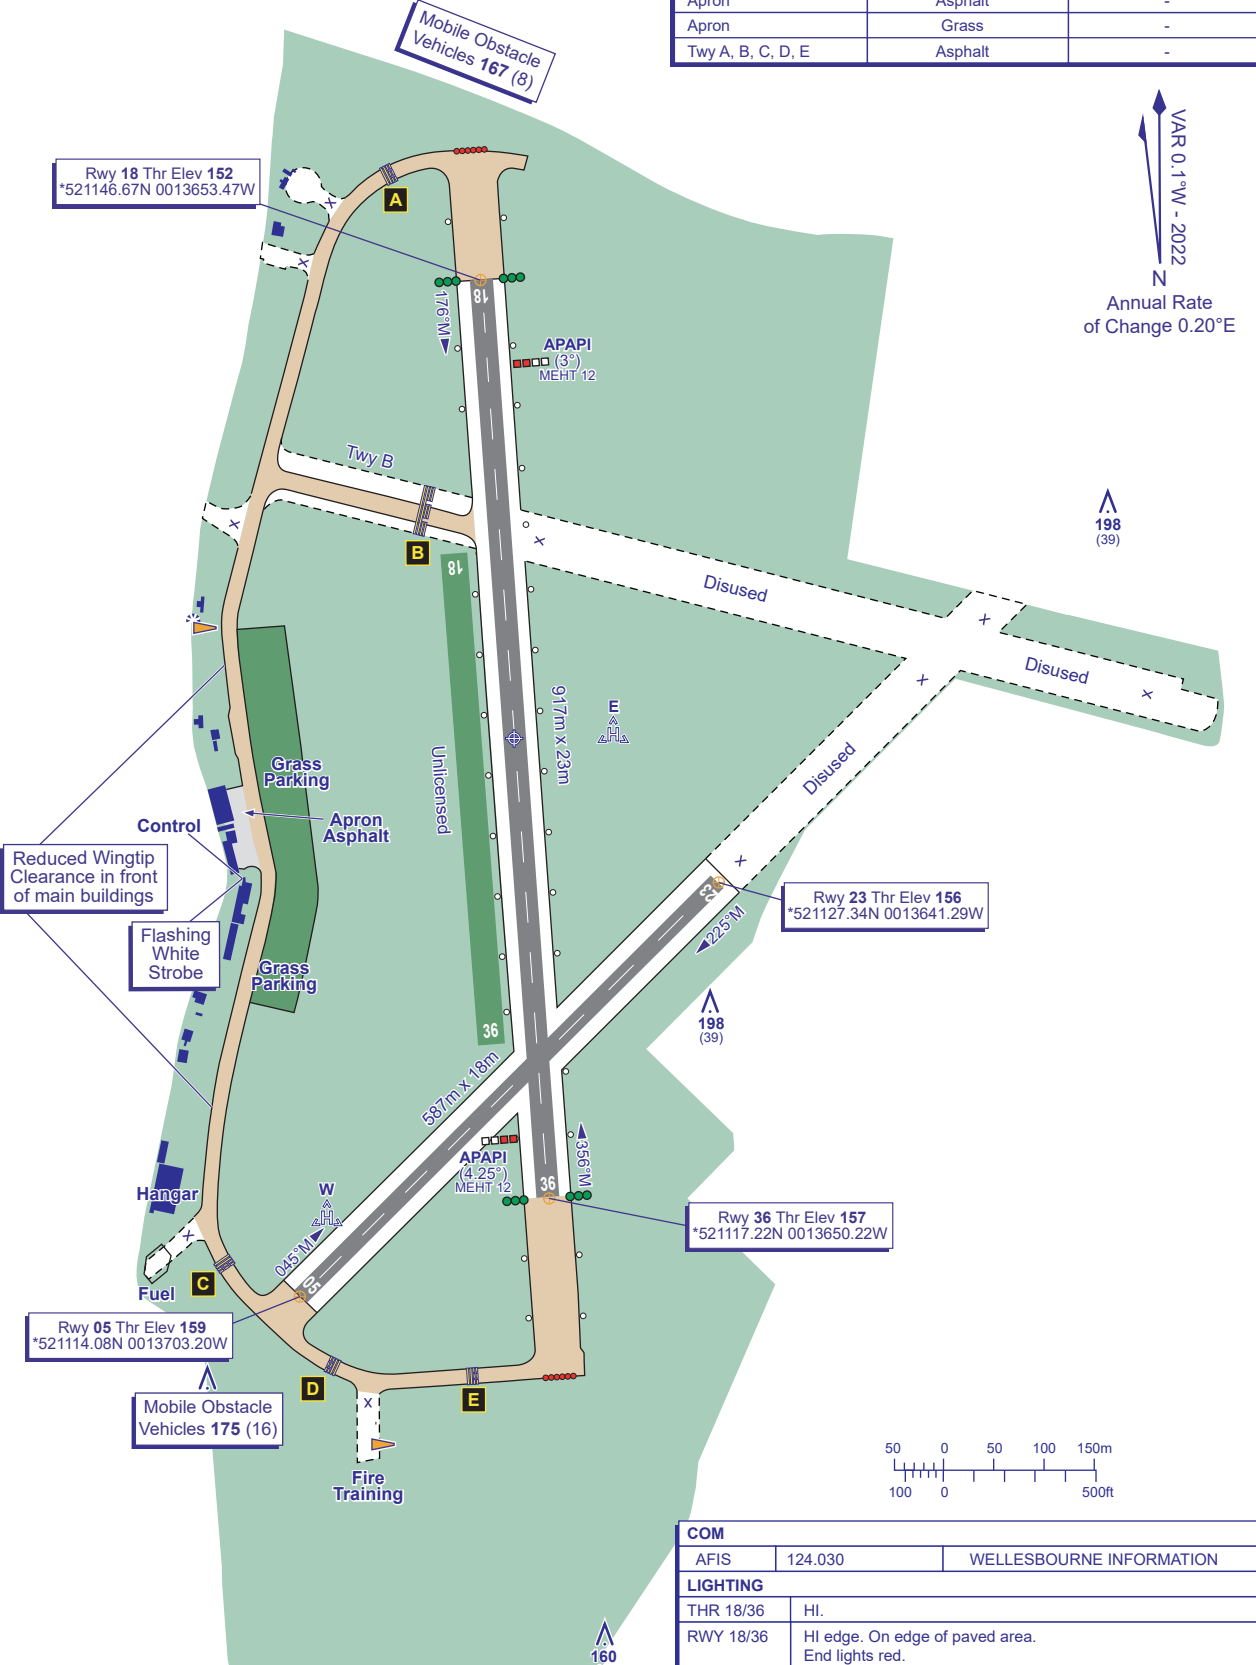

198  
(39)

198  
(39)

160  
(1)

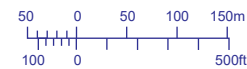

COM		
AFIS	124.030	WELLESBOURNE INFORMATION
LIGHTING		
THR 18/36	HI.	
RWY 18/36	HI edge. On edge of paved area. End lights red.	

**CHANGE (5/21): MAG VAR. MAG HEADINGS.**