



RUNWAY/TAXIWAY/APRON PHYSICAL CHARACTERISTICS	
APRON / RWY / TWY	SURFACE BEARING STRENGTH
RWY 09/27	Grooved Asphalt 77/F/C/W/T
Main Apron	Concrete 92/R/B/W/T
Taxiway A,C,D,E,F,G,L	Asphalt 77/F/C/W/T
Link K	Asphalt Max. Weight 5700kg

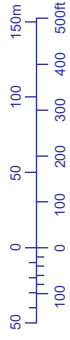

COM		LIVERPOOL INFO	
ATIS	124.330	LIVERPOOL TOWER	
TWR	126.355	LIVERPOOL GROUND	
	121.955	LIVERPOOL FIRE	
	121.600		

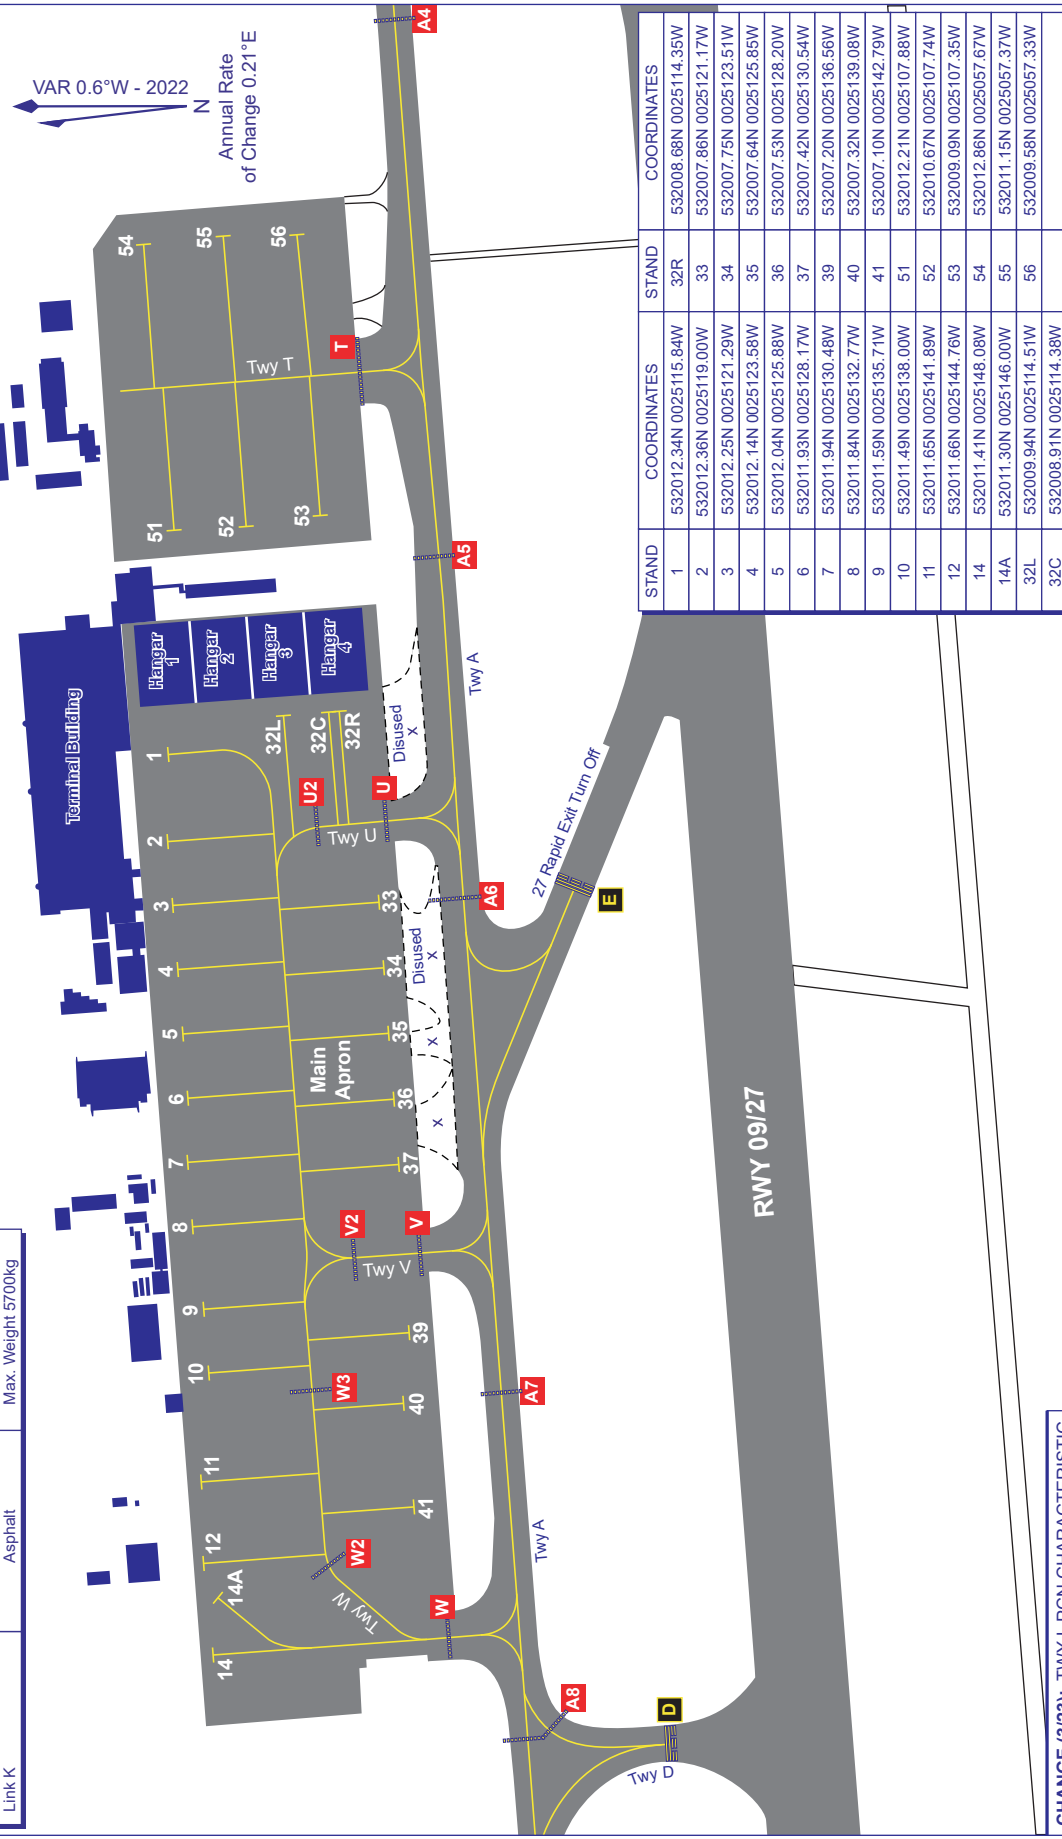

STAND	COORDINATES	STAND	COORDINATES
1	532012.34N 0025114.84W	32R	532008.68N 0025114.35W
2	532012.36N 0025119.00W	33	532007.86N 0025121.17W
3	532012.25N 0025121.29W	34	532007.75N 0025123.51W
4	532012.14N 0025123.58W	35	532007.64N 0025125.85W
5	532012.04N 0025125.88W	36	532007.53N 0025128.20W
6	532011.93N 0025128.17W	37	532007.42N 0025130.54W
7	532011.94N 0025130.48W	39	532007.20N 0025136.56W
8	532011.84N 0025132.77W	40	532007.32N 0025139.08W
9	532011.59N 0025135.71W	41	532007.10N 0025142.79W
10	532011.49N 0025138.00W	51	532012.21N 0025107.88W
11	532011.65N 0025141.89W	52	532010.67N 0025107.74W
12	532011.66N 0025144.76W	53	532009.09N 0025107.35W
14	532011.41N 0025148.08W	54	532012.86N 0025057.67W
14A	532011.30N 0025146.00W	55	532011.15N 0025057.37W
32L	532009.94N 0025114.51W	56	532009.58N 0025057.33W
32C	532008.91N 0025114.38W		

CHANGE (3/23): TWY L PCN CHARACTERISTIC.